




PREPARED BY
THE MAPPING / GIS STAFF OF:
SHERRY L. HAYES
PUTNAM COUNTY ASSESSOR
3389 WINFIELD ROAD
WINFIELD, WV 25213
PHONE: (304) 586-0206
FAX: (304) 586-0226
Date: 1/2/2019

FOR TAX PURPOSES ONLY
ALL TAX MAPS CREATED UNDER THE PROVISIONS OF REAPPRAISAL LEGISLATION ARE THE PROPERTY OF PUTNAM COUNTY WEST VIRGINIA AND THE REPRODUCTION, COPYING, DISTRIBUTION OR SALE OF SUCH TAX MAPS OR ANY COPIES THEREOF WITHOUT THE WRITTEN PERMISSION OF THE PUTNAM COUNTY ASSESSOR IS PROHIBITED BY LAW.

LEGEND	
	Road ROW
	Parcel Boundary
	Road-Rail ROW
	District
	Rivers/Lakes
	Parcel Hook
	Lot line/Easement
	Parcel-Road ROW
	MapBooks
	Utility Easement
	23 Parcel Number
	001 Routing Number
	(12) Deed Lot Number

- Revisions
- 1/03/2019 UPDATE SUPPLIED TO STATE (JSH)
 - 11/06/2013 UPDATE SUPPLIED TO STATE (PAW)
 - 1/14/2015 UPDATE SUPPLIED TO STATE (BAS)
 - 1/7/2016 UPDATE SUPPLIED TO STATE (BAS)
 - 1/7/2017 UPDATE SUPPLIED TO STATE (BAS)
 - 2/14/2017
 - 1/8/18 UPDATE SUPPLIED TO STATE (JSH)

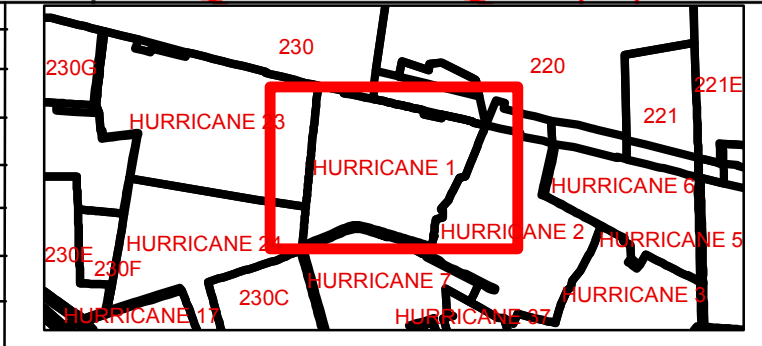

PUTNAM COUNTY
STATE OF WEST VIRGINIA
OFFICE OF ASSESSOR

Sheet No.: **HURRICANE 1**
District: HURRICANE TOWN
Date, Aerial Photography: 2010
Scale: 1" = 100'