


PREPARED BY  
 THE MAPPING / GIS STAFF OF:  
 SHERRY L. HAYES  
 PUTNAM COUNTY ASSESSOR  
 3389 WINFIELD ROAD  
 WINFIELD, WV 25213  
 PHONE: (304) 586-0206  
 FAX: (304) 586-0226  
 Date: 11/7/2013

**FOR TAX PURPOSES ONLY**  
 ALL TAX MAPS CREATED UNDER THE PROVISIONS OF  
 REAPPRAISAL LEGISLATION ARE THE PROPERTY OF  
 PUTNAM COUNTY WEST VIRGINIA AND THE  
 REPRODUCTION, COPYING, DISTRIBUTION OR SALE  
 OF SUCH TAX MAPS OR ANY COPIES THEREOF  
 WITHOUT THE WRITTEN PERMISSION OF THE PUTNAM  
 COUNTY ASSESSOR IS PROHIBITED BY LAW.

Legend	
— Road ROW	--- Lot Lines
— Parcel Boundary	--- Road Easement
— Rail ROW	--- Parcel-Easement
— Road-Rail ROW	--- Parcel-Road ROW
--- District	--- Parcel Hook
--- Utility_Easement	23 Parcel Number
001 Routing Number	(12) Deed Lot Number

- Revisions
- 10/15/09 UPDATE SUPPLIED TO STATE (PAW)
  - 8/8/2013 PRINTED MAPS FOR DRAWER - PAW
  - 11/06/2013 UPDATE SUPPLIED TO STATE (PAW)
  - 
  - 
  - 
  -

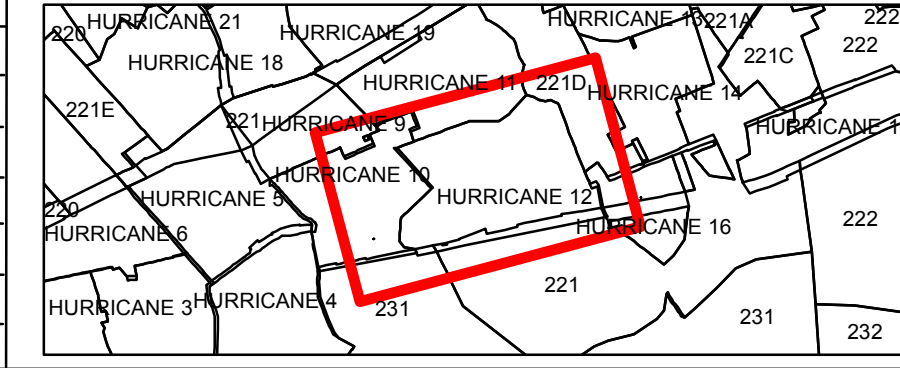

**PUTNAM COUNTY**  
 STATE OF WEST VIRGINIA  
 OFFICE OF ASSESSOR

District **HURRICANE TOWN**  
 Sheet No.: **HURRICANE 12**  
 Date, Aerial Photography: **2010**  
 Scale: **1" = 100'**