




PREPARED BY
 THE MAPPING / GIS STAFF OF:
 SHERRY L. HAYES
 PUTNAM COUNTY ASSESSOR
 3388 WINFIELD ROAD
 WINFIELD, WV 25213
 PHONE: (304) 586-0206
 FAX: (304) 586-0226
 Date: 1/14/2015

FOR TAX PURPOSES ONLY
 ALL TAX MAPS CREATED UNDER THE PROVISIONS OF REAPPRAISAL LEGISLATION ARE THE PROPERTY OF PUTNAM COUNTY WEST VIRGINIA AND THE REPRODUCTION, COPYING, DISTRIBUTION OR SALE OF SUCH TAX MAPS OR ANY COPIES THEREOF WITHOUT THE WRITTEN PERMISSION OF THE PUTNAM COUNTY ASSESSOR IS PROHIBITED BY LAW.

| Legend | |
|--------|----------------------|
| | Road ROW |
| | Lot Lines |
| | Utility Easement |
| | Parcel Boundary |
| | Road Easement |
| | Parcel Number |
| | Rail ROW |
| | Parcel-Easement |
| | 001 Routing Number |
| | Road-Rail ROW |
| | Parcel-Road ROW |
| | (12) Deed Lot Number |
| | District |
| | Parcel Hook |

| Revisions | |
|-----------|---|
| 1. | 10/15/09 UPDATE SUPPLIED TO STATE (PAW) |
| 2. | 8/8/13 PRINTED FOR DRAWER PAW |
| 3. | 11/06/2013 UPDATE SUPPLIED TO STATE (PAW) |
| 4. | 1/14/2015 UPDATE SUPPLIED TO STATE (BAS) |
| 5. | |
| 6. | |
| 7. | |

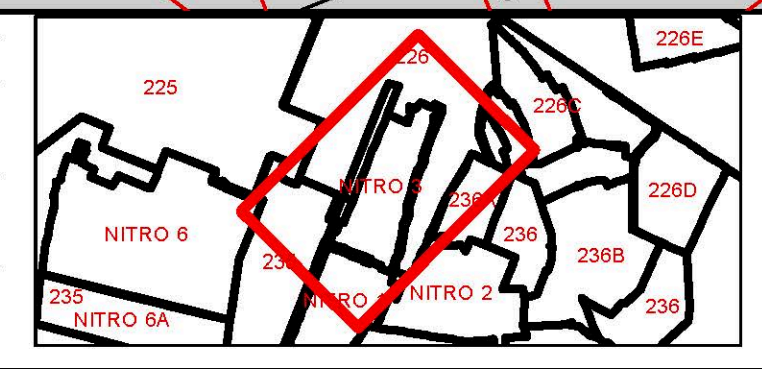

PUTNAM COUNTY
 STATE OF WEST VIRGINIA
 OFFICE OF ASSESSOR

Sheet No.: **NITRO 3**
 District: **NITRO TOWN**
 Date, Aerial Photography: 2010
 Scale: 1" = 100'