



**FOR TAX PURPOSES ONLY
PREPARED BY**


**SHERRY L. HAYES
PUTNAM COUNTY ASSESSOR**

MAPPING / GIS DEPARTMENT

ALL TAX MAPS CREATED UNDER THE PROVISIONS OF REAPPRAISAL LEGISLATION ARE THE PROPERTY OF PUTNAM COUNTY WEST VIRGINIA AND THE REPRODUCTION, COPYING, DISTRIBUTION OR SALE OF SUCH TAX MAPS OR ANY COPIES THEREOF WITHOUT THE WRITTEN PERMISSION OF THE PUTNAM COUNTY ASSESSOR IS PROHIBITED BY LAW.

	Road ROW		Lot Lines		Utility_Easement
	Parcel Boundary		Road Easement		Parcel Number
	Rail ROW		Parcel-Easement		Routing Number
	Road-Rail ROW		Parcel-Road ROW		Deed Lot Number
	District		Parcel Hook		

Revisions	

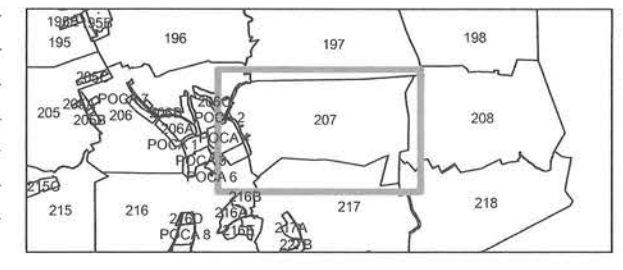

PUTNAM COUNTY

STATE OF WEST VIRGINIA

OFFICE OF ASSESSOR

District **POCA**

Sheet No.: **207**

Date, Aerial Photography: **2010**

Scale: **1" = 400'**