


FOR TAX PURPOSES ONLY
 PREPARED BY
SHERRY L. HAYES
PUTNAM COUNTY ASSESSOR
 MAPPING / GIS DEPARTMENT

ALL TAX MAPS CREATED UNDER THE PROVISIONS OF REAPPRAISAL LEGISLATION ARE THE PROPERTY OF PUTNAM COUNTY WEST VIRGINIA AND THE REPRODUCTION, COPYING, DISTRIBUTION OR SALE OF SUCH TAX MAPS OR ANY COPIES THEREOF WITHOUT THE WRITTEN PERMISSION OF THE PUTNAM COUNTY ASSESSOR IS PROHIBITED BY LAW.

Legend			
	Road ROW		Lot Lines
	Parcel Boundary		Road Easement
	Rail ROW		Parcel-Easement
	Road-Rail ROW		Parcel-Road ROW
	District		Parcel Hook
	Parcel Number		Routing Number
	Deed Lot Number		

Revisions	

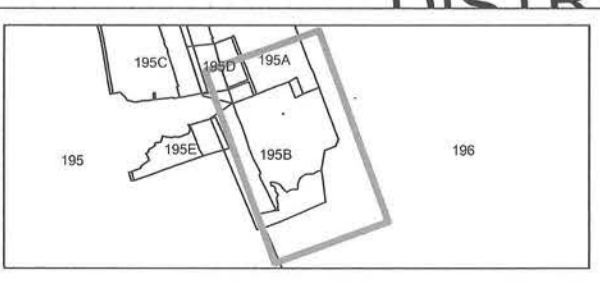

PUTNAM COUNTY
 STATE OF WEST VIRGINIA
 OFFICE OF ASSESSOR

District **POCA**
 Sheet No.: **195B**
 Date, Aerial Photography: 2010
 Scale: 1" = 100'