

RIVER

RAILROAD

POCA DISTRICT
POCA TOWN
POCA DISTRICT

30.1

39.24 AC

28

1.28 AC

30

0.63 AC

KANAWHA RIVER
NEW YORK
GLENN STREET
CENTRAL STREET

WOODS AVENUE
CROWDER AVENUE
PERSHING AVENUE

NEW YORK
GLENN STREET
CENTRAL STREET

NEW YORK
GLENN STREET
CENTRAL STREET

POCA DISTRICT
POCA TOWN

39

2 AC

CEMETERY

52.3

69.82 AC

62

POCA DISTRICT

10.57 AC
BOARD OF EDUCATION

6.4 AC

1 AC

KANAWHA



FOR TAX PURPOSES ONLY
PREPARED BY


SHERRY L. HAYES
PUTNAM COUNTY ASSESSOR

MAPPING / GIS DEPARTMENT

ALL TAX MAPS CREATED UNDER THE PROVISIONS OF REAPPRAISAL LEGISLATION ARE THE PROPERTY OF PUTNAM COUNTY WEST VIRGINIA AND THE REPRODUCTION, COPYING, DISTRIBUTION OR SALE OF SUCH TAX MAPS OR ANY COPIES THEREOF WITHOUT THE WRITTEN PERMISSION OF THE PUTNAM COUNTY ASSESSOR IS PROHIBITED BY LAW.

Legend	
— Road ROW	- - - Lot Lines
— Parcel Boundary	- - - Road Easement
— Rail ROW	- - - Parcel-Easement
— Road-Rail ROW	- - - Parcel-Road ROW
— District	↖ Parcel Hook
- - - Utility_Easement	23 Parcel Number
001 Routing Number	(12) Deed Lot Number

Revisions	

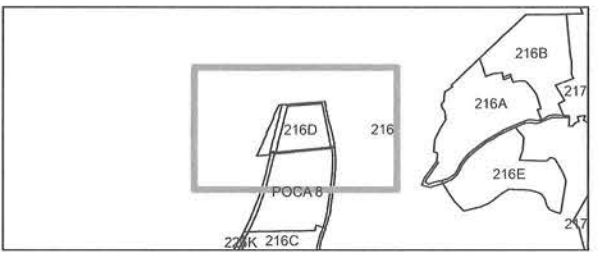

PUTNAM COUNTY

STATE OF WEST VIRGINIA

OFFICE OF ASSESSOR

District POCA

Sheet No.: 216D

Date, Aerial Photography: 2010

Scale: 1" = 100'