


**FOR TAX PURPOSES ONLY
PREPARED BY**
SHERRY L. HAYES
PUTNAM COUNTY ASSESSOR
MAPPING / GIS DEPARTMENT

ALL TAX MAPS CREATED UNDER THE PROVISIONS OF REAPPRAISAL LEGISLATION ARE THE PROPERTY OF PUTNAM COUNTY WEST VIRGINIA AND THE REPRODUCTION, COPYING, DISTRIBUTION OR SALE OF SUCH TAX MAPS OR ANY COPIES THEREOF WITHOUT THE WRITTEN PERMISSION OF THE PUTNAM COUNTY ASSESSOR IS PROHIBITED BY LAW.

Legend	
	Road ROW
	Lot Lines
	Utility Easement
	Parcel Boundary
	Road Easement
	Parcel-Easement
	Rail ROW
	Parcel-Road ROW
	Road-Rail ROW
	District
	Parcel Hook
	23 Parcel Number
	001 Routing Number
	(12) Deed Lot Number

Revisions	

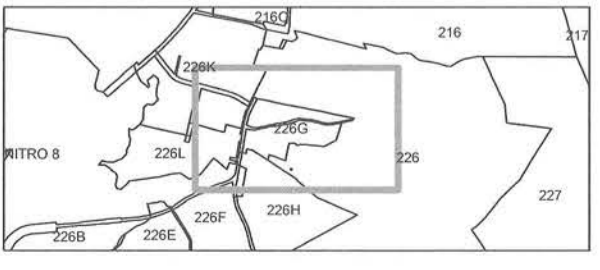

PUTNAM COUNTY
STATE OF WEST VIRGINIA
OFFICE OF ASSESSOR

District **POCA**
Sheet No.: **226G**
Date, Aerial Photography: **2010**
Scale: **1" = 100'**