


**FOR TAX PURPOSES ONLY
PREPARED BY**
SHERRY L. HAYES
PUTNAM COUNTY ASSESSOR
MAPPING / GIS DEPARTMENT

ALL TAX MAPS CREATED UNDER THE PROVISIONS OF REAPPRAISAL LEGISLATION ARE THE PROPERTY OF PUTNAM COUNTY WEST VIRGINIA AND THE REPRODUCTION, COPYING, DISTRIBUTION OR SALE OF SUCH TAX MAPS OR ANY COPIES THEREOF WITHOUT THE WRITTEN PERMISSION OF THE PUTNAM COUNTY ASSESSOR IS PROHIBITED BY LAW.

Legend			
	Road ROW		Lot Lines
	Parcel Boundary		Road Easement
	Rail ROW		Parcel-Easement
	Road-Rail ROW		Parcel-Road ROW
	District		Parcel Hook
	Utility Easement		23 Parcel Number
			001 Routing Number
			(12) Deed Lot Number

Revisions	

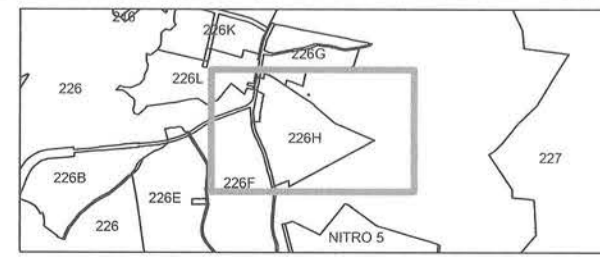

PUTNAM COUNTY
STATE OF WEST VIRGINIA
OFFICE OF ASSESSOR

District **POCA**
Sheet No.: **226H**
Date, Aerial Photography: **2010**
Scale: **1" = 100'**