




**FOR TAX PURPOSES ONLY  
PREPARED BY**  
**SHERRY L. HAYES  
PUTNAM COUNTY ASSESSOR**  
**MAPPING / GIS DEPARTMENT**

ALL TAX MAPS CREATED UNDER THE PROVISIONS OF REAPPRAISAL LEGISLATION ARE THE PROPERTY OF PUTNAM COUNTY WEST VIRGINIA AND THE REPRODUCTION, COPYING, DISTRIBUTION OR SALE OF SUCH TAX MAPS OR ANY COPIES THEREOF WITHOUT THE WRITTEN PERMISSION OF THE PUTNAM COUNTY ASSESSOR IS PROHIBITED BY LAW.

Legend		Revisions	
—	Road ROW	---	Lot Lines
---	Parcel Boundary	---	Road Easement
---	Rail ROW	---	Parcel-Easement
---	Road-Rail ROW	---	Parcel-Road ROW
---	District	---	Parcel Hook
---	Utility Easement	---	23 Parcel Number
---	001 Routing Number	---	(12) Deed Lot Number

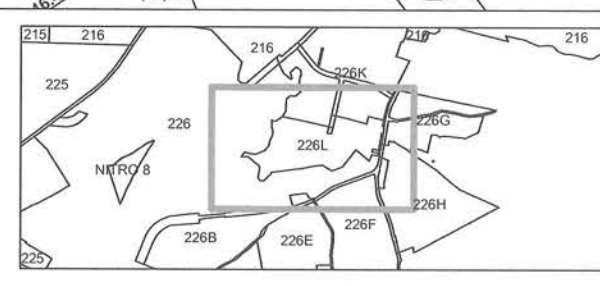

**PUTNAM COUNTY**  
**STATE OF WEST VIRGINIA**  
 OFFICE OF ASSESSOR

District **POCA**  
 Sheet No.: **226L**  
 Date, Aerial Photography: **2010**  
 Scale: **1" = 100'**