

PREPARED BY  
 THE MAPPING / GIS STAFF OF:  
**SHERRY L. HAYES**  
**PUTNAM COUNTY ASSESSOR**  
 3389 WINFIELD ROAD  
 WINFIELD, WV 25213  
 PHONE: (304) 586-0206  
 FAX: (304) 586-0226


**FOR TAX PURPOSES ONLY**  
 ALL TAX MAPS CREATED UNDER THE PROVISIONS OF REAPPRAISAL LEGISLATION ARE THE PROPERTY OF PUTNAM COUNTY WEST VIRGINIA AND THE REPRODUCTION, COPYING, DISTRIBUTION OR SALE OF SUCH TAX MAPS OR ANY COPIES THEREOF WITHOUT THE WRITTEN PERMISSION OF THE PUTNAM COUNTY ASSESSOR IS PROHIBITED BY LAW.

Legend

Road ROW	Lot Lines	Utility Easement
Parcel Boundary	Road Easement	Parcel Number
Rail ROW	Parcel-Easement	Routing Number
Road-Rail ROW	Parcel-Road ROW	Deed Lot Number
District	Parcel Hook	

Revisions

1.	8/8/13 PRINTED FOR DRAWER PAW
2.	11/06/2013 UPDATE SUPPLIED TO STATE (PAW)
3.	1/14/2015 UPDATE SUPPLIED TO STATE (BAS)
4.	1/7/2016 UPDATE SUPPLIED TO STATE (BAS)
5.	1/7/2017 UPDATE SUPPLIED TO STATE (BAS)
6.	2/14/2017
7.	1/18/18 UPDATE SUPPLIED TO STATE (JSH)

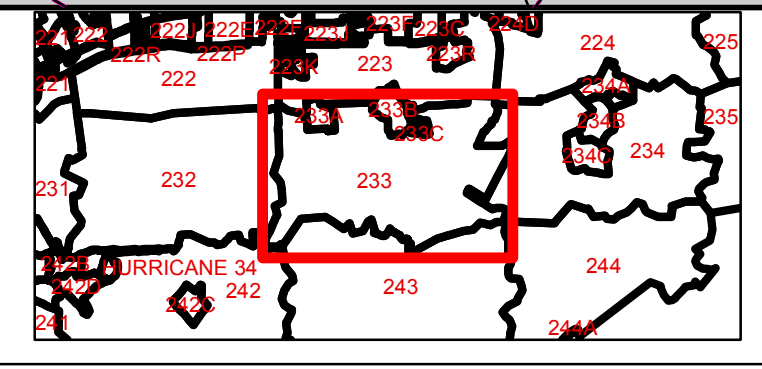

**PUTNAM COUNTY**  
 STATE OF WEST VIRGINIA  
 OFFICE OF ASSESSOR

Sheet No.: **233**  
 District: SCOTT - CURRY  
 Date, Aerial Photography: 2010  
 Scale: 1" = 400'