

PREPARED BY  
THE MAPPING / GIS STAFF OF:  
  
SHERRY L. HAYES  
PUTNAM COUNTY ASSESSOR  
3389 WINFIELD ROAD  
WINFIELD, WV 25213  
PHONE: (304) 586-0206  
FAX: (304) 586-0226


**FOR TAX PURPOSES ONLY**  
ALL TAX MAPS CREATED UNDER THE PROVISIONS OF REAPPRAISAL LEGISLATION ARE THE PROPERTY OF PUTNAM COUNTY WEST VIRGINIA AND THE REPRODUCTION, COPYING, DISTRIBUTION OR SALE OF SUCH TAX MAPS OR ANY COPIES THEREOF WITHOUT THE WRITTEN PERMISSION OF THE PUTNAM COUNTY ASSESSOR IS PROHIBITED BY LAW.

LEGEND

Road ROW	Parcel Boundary	Parcel Hook	Utility_Easement
Road-Rail ROW	Lot line/Easement	Parcel-Road ROW	23 Parcel Number
District	MapBooks	001 Routing Number	12 Deed Lot Number
Rivers/Lakes			

Revisions

- 1/03/2019 UPDATE SUPPLIED TO STATE (JSH)
- 11/06/2013 UPDATE SUPPLIED TO STATE (PAW)
- 1/14/2015 UPDATE SUPPLIED TO STATE (BAS)
- 1/7/2016 UPDATE SUPPLIED TO STATE (BAS)
- 1/7/2017 UPDATE SUPPLIED TO STATE (BAS)
- 2/14/2017
- 1/8/18 UPDATE SUPPLIED TO STATE (JSH)

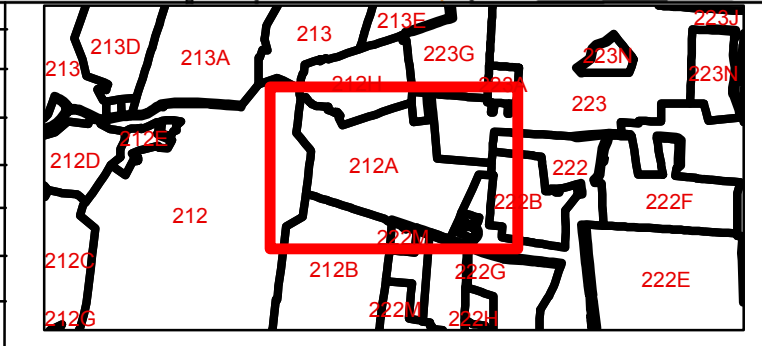

**PUTNAM COUNTY**  
STATE OF WEST VIRGINIA  
OFFICE OF ASSESSOR

Sheet No.: **212A**  
District: SCOTT  
Date, Aerial Photography: 2010  
Scale: 1" = 100'