


PREPARED BY
 THE MAPPING / GIS STAFF OF:
 SHERRY L. HAYES
 PUTNAM COUNTY ASSESSOR
 3389 WINFIELD ROAD
 WINFIELD, WV 25213
 PHONE: (304) 586-0206
 FAX: (304) 586-0226
 Date: 11/7/2013

FOR TAX PURPOSES ONLY
 ALL TAX MAPS CREATED UNDER THE PROVISIONS OF REAPPRAISAL LEGISLATION ARE THE PROPERTY OF PUTNAM COUNTY WEST VIRGINIA AND THE REPRODUCTION, COPYING, DISTRIBUTION OR SALE OF SUCH TAX MAPS OR ANY COPIES THEREOF WITHOUT THE WRITTEN PERMISSION OF THE PUTNAM COUNTY ASSESSOR IS PROHIBITED BY LAW.

Legend	
	Road ROW
	Lot Lines
	Parcel Boundary
	Road Easement
	Rail ROW
	Parcel-Easement
	Road-Rail ROW
	Parcel-Road ROW
	District
	Parcel Hook
	Utility_Easement
	Parcel Number
	Routing Number
	Deed Lot Number

- Revisions
- 10/15/09 UPDATE SUPPLIED TO STATE (PAW)
 - 8/8/2013 PRINTED MAPS FOR DRAWER - PAW
 - 11/06/2013 UPDATE SUPPLIED TO STATE (PAW)
 -
 -
 -
 -

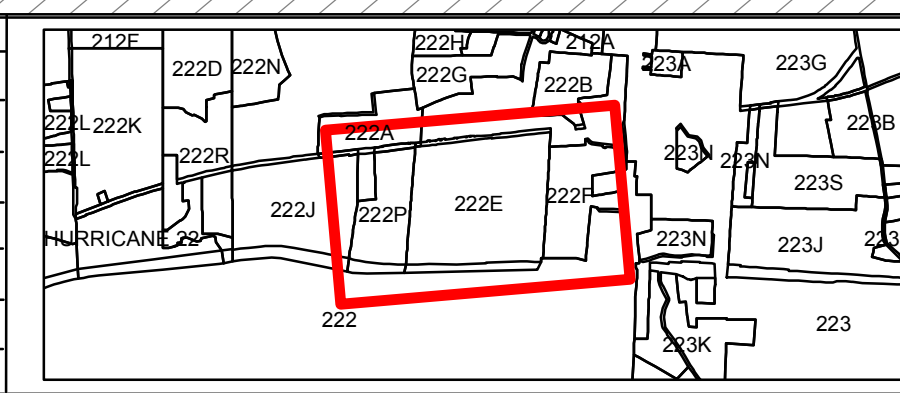

PUTNAM COUNTY
 STATE OF WEST VIRGINIA
 OFFICE OF ASSESSOR

District **SCOTT**
 Sheet No.: **222E**
 Date, Aerial Photography: **2010**
 Scale: **1" = 100'**