


P/O 212-42

**FOR TAX PURPOSES ONLY  
PREPARED BY**  
**SHERRY L. HAYES**  
**PUTNAM COUNTY ASSESSOR**  
**MAPPING / GIS DEPARTMENT**

ALL TAX MAPS CREATED UNDER THE PROVISIONS OF REAPPRAISAL LEGISLATION ARE THE PROPERTY OF PUTNAM COUNTY WEST VIRGINIA AND THE REPRODUCTION, COPYING, DISTRIBUTION OR SALE OF SUCH TAX MAPS OR ANY COPIES THEREOF WITHOUT THE WRITTEN PERMISSION OF THE PUTNAM COUNTY ASSESSOR IS PROHIBITED BY LAW.

— Road ROW	- - - Lot Lines	- - - Utility Easement
— Parcel Boundary	— Road Easement	23 Parcel Number
— Rail ROW	— Parcel-Easement	001 Routing Number
— Road-Rail ROW	— Parcel-Road ROW	(12) Deed Lot Number
— District	— Parcel Hook	

Revisions	

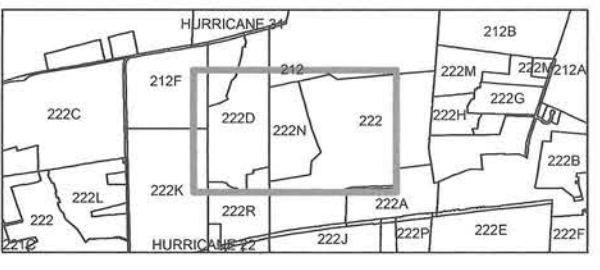

**PUTNAM COUNTY**  
**STATE OF WEST VIRGINIA**  
**OFFICE OF ASSESSOR**

District **SCOTT - TEAYS VALLE'**  
Sheet No.: **222N**  
Date, Aerial Photography: **2010**  
Scale: **1" = 100'**