

N
 W E
 S
 PREPARED BY
 THE MAPPING / GIS STAFF OF:
 SHERRY L. HAYES
 PUTNAM COUNTY ASSESSOR
 3389 WINFIELD ROAD
 WINFIELD, WV 25213
 PHONE: (304) 586-0206
 FAX: (304) 586-0226
 Date: 1/2/2019


FOR TAX PURPOSES ONLY
 ALL TAX MAPS CREATED UNDER THE PROVISIONS OF REAPPRAISAL LEGISLATION ARE THE PROPERTY OF PUTNAM COUNTY WEST VIRGINIA AND THE REPRODUCTION, COPYING, DISTRIBUTION OR SALE OF SUCH TAX MAPS OR ANY COPIES THEREOF WITHOUT THE WRITTEN PERMISSION OF THE PUTNAM COUNTY ASSESSOR IS PROHIBITED BY LAW.

LEGEND

Road ROW	Parcel Boundary	Parcel Hook	Utility Easement
Road-Rail ROW	Lot line/Easement	Parcel-Road ROW	23 Parcel Number
District	MapBooks	001 Routing Number	12 Deed Lot Number
Rivers/Lakes			

Revisions

1.	1/03/2019 UPDATE SUPPLIED TO STATE (JSH)
2.	
3.	1/14/2015 UPDATE SUPPLIED TO STATE (BAS)
4.	1/7/2016 UPDATE SUPPLIED TO STATE (BAS)
5.	1/7/2017 UPDATE SUPPLIED TO STATE (BAS)
6.	
7.	1/8/18 UPDATE SUPPLIED TO STATE (JSH)

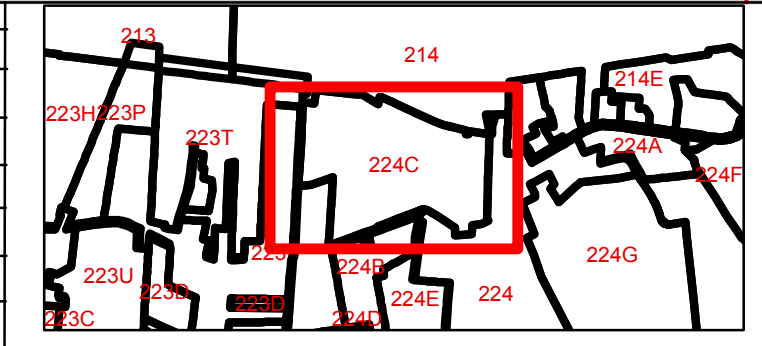

PUTNAM COUNTY
 STATE OF WEST VIRGINIA
 OFFICE OF ASSESSOR

Sheet No.: **224C**
 District: SCOTT
 Date, Aerial Photography: 2010
 Scale: 1" = 100'