

FOR TAX PURPOSES ONLY


PREPARED BY
RALEIGH COUNTY ASSESSOR'S OFFICE
BECKLEY, WV

RESTRICTION

ALL TAX MAPS CREATED UNDER THE PROVISIONS OF REAPPRAISAL LEGISLATION ARE THE PROPERTY OF RALEIGH COUNTY, WEST VIRGINIA. THE REPRODUCTION, COPYING, DISTRIBUTION OR SALE OF SUCH TAX MAPS OR ANY COPIES THEREOF WITHOUT THE WRITTEN PERMISSION OF THE RALEIGH COUNTY ASSESSOR IS PROHIBITED BY LAW.

REVISIONS
1 10/17/96 CLG
2 08/19/98 CLG
3 06/07/02 CLG
4 06/04/03 CLG
5 01/26/07 CLG
6 07/29/11 TPB
7 07/11/13 BIE
8 06/03/14 BIE
9 04/30/15 BIE
10 09/02/16 BIE

LEGEND	
	TOWN DIST BECKLEY CORP CORPORATION/DISTRICT BOUNDARY AND NAME
	7TH STREET RIGHT-OF-WAY
	PROPERTY LINE
	ORIGINAL LOT LINE
	DEED LOT NUMBER
	PARCEL OR INDEX NUMBER
	2016 CHANGE
	BLOCK NUMBER
	01-17 ORIGINAL MAP BOUNDARY AND NUMBER
	01-36 ORIGINAL MAP BOUNDARY AND NUMBER

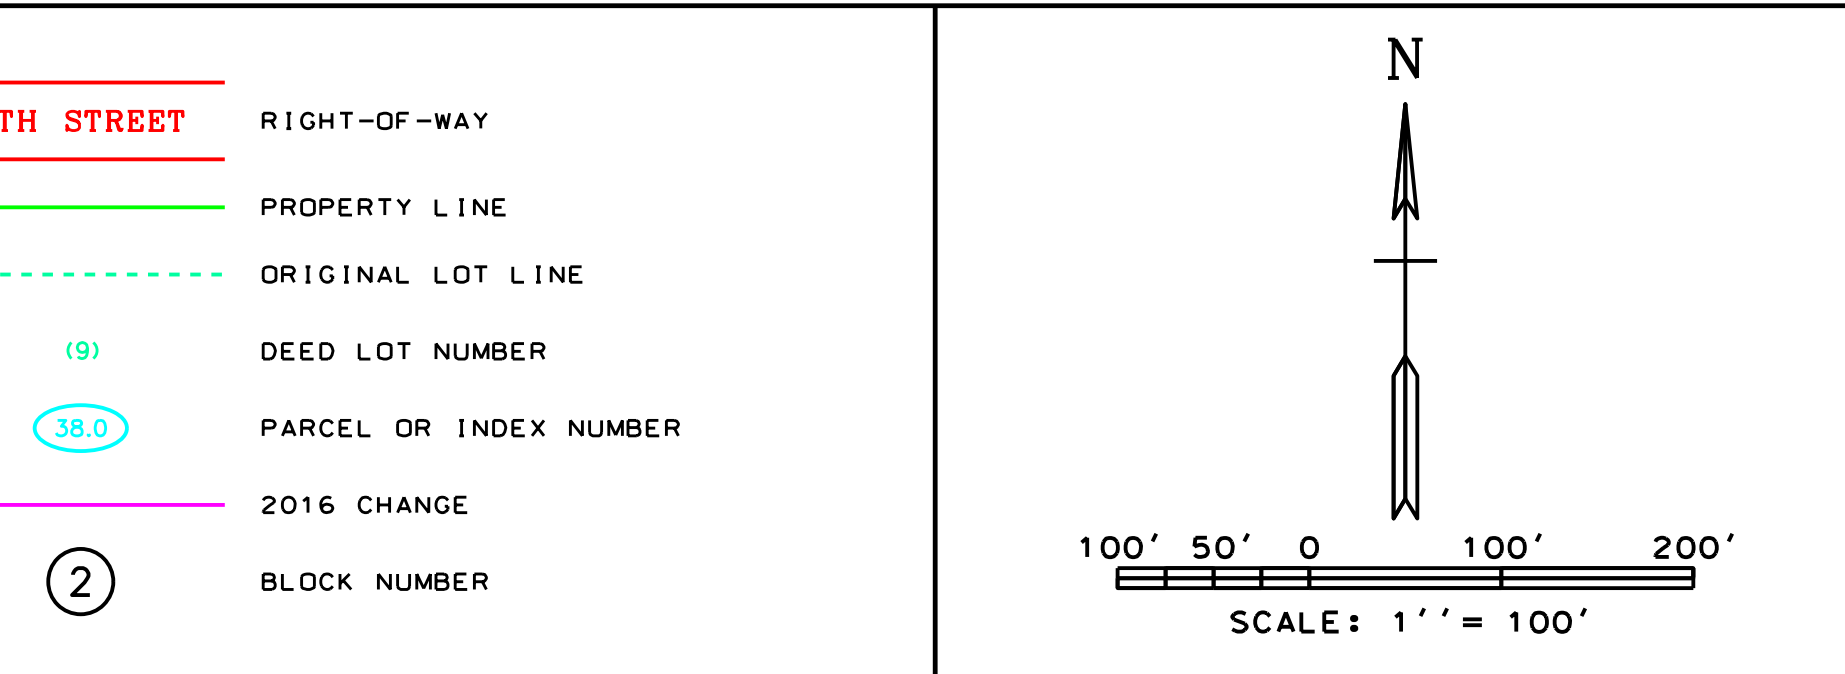

COUNTY OF RALEIGH
OFFICE OF ASSESSOR
BECKLEY, WEST VIRGINIA

BECKLEY CORPORATION
DISTRICT 01
MAP NO. 53