
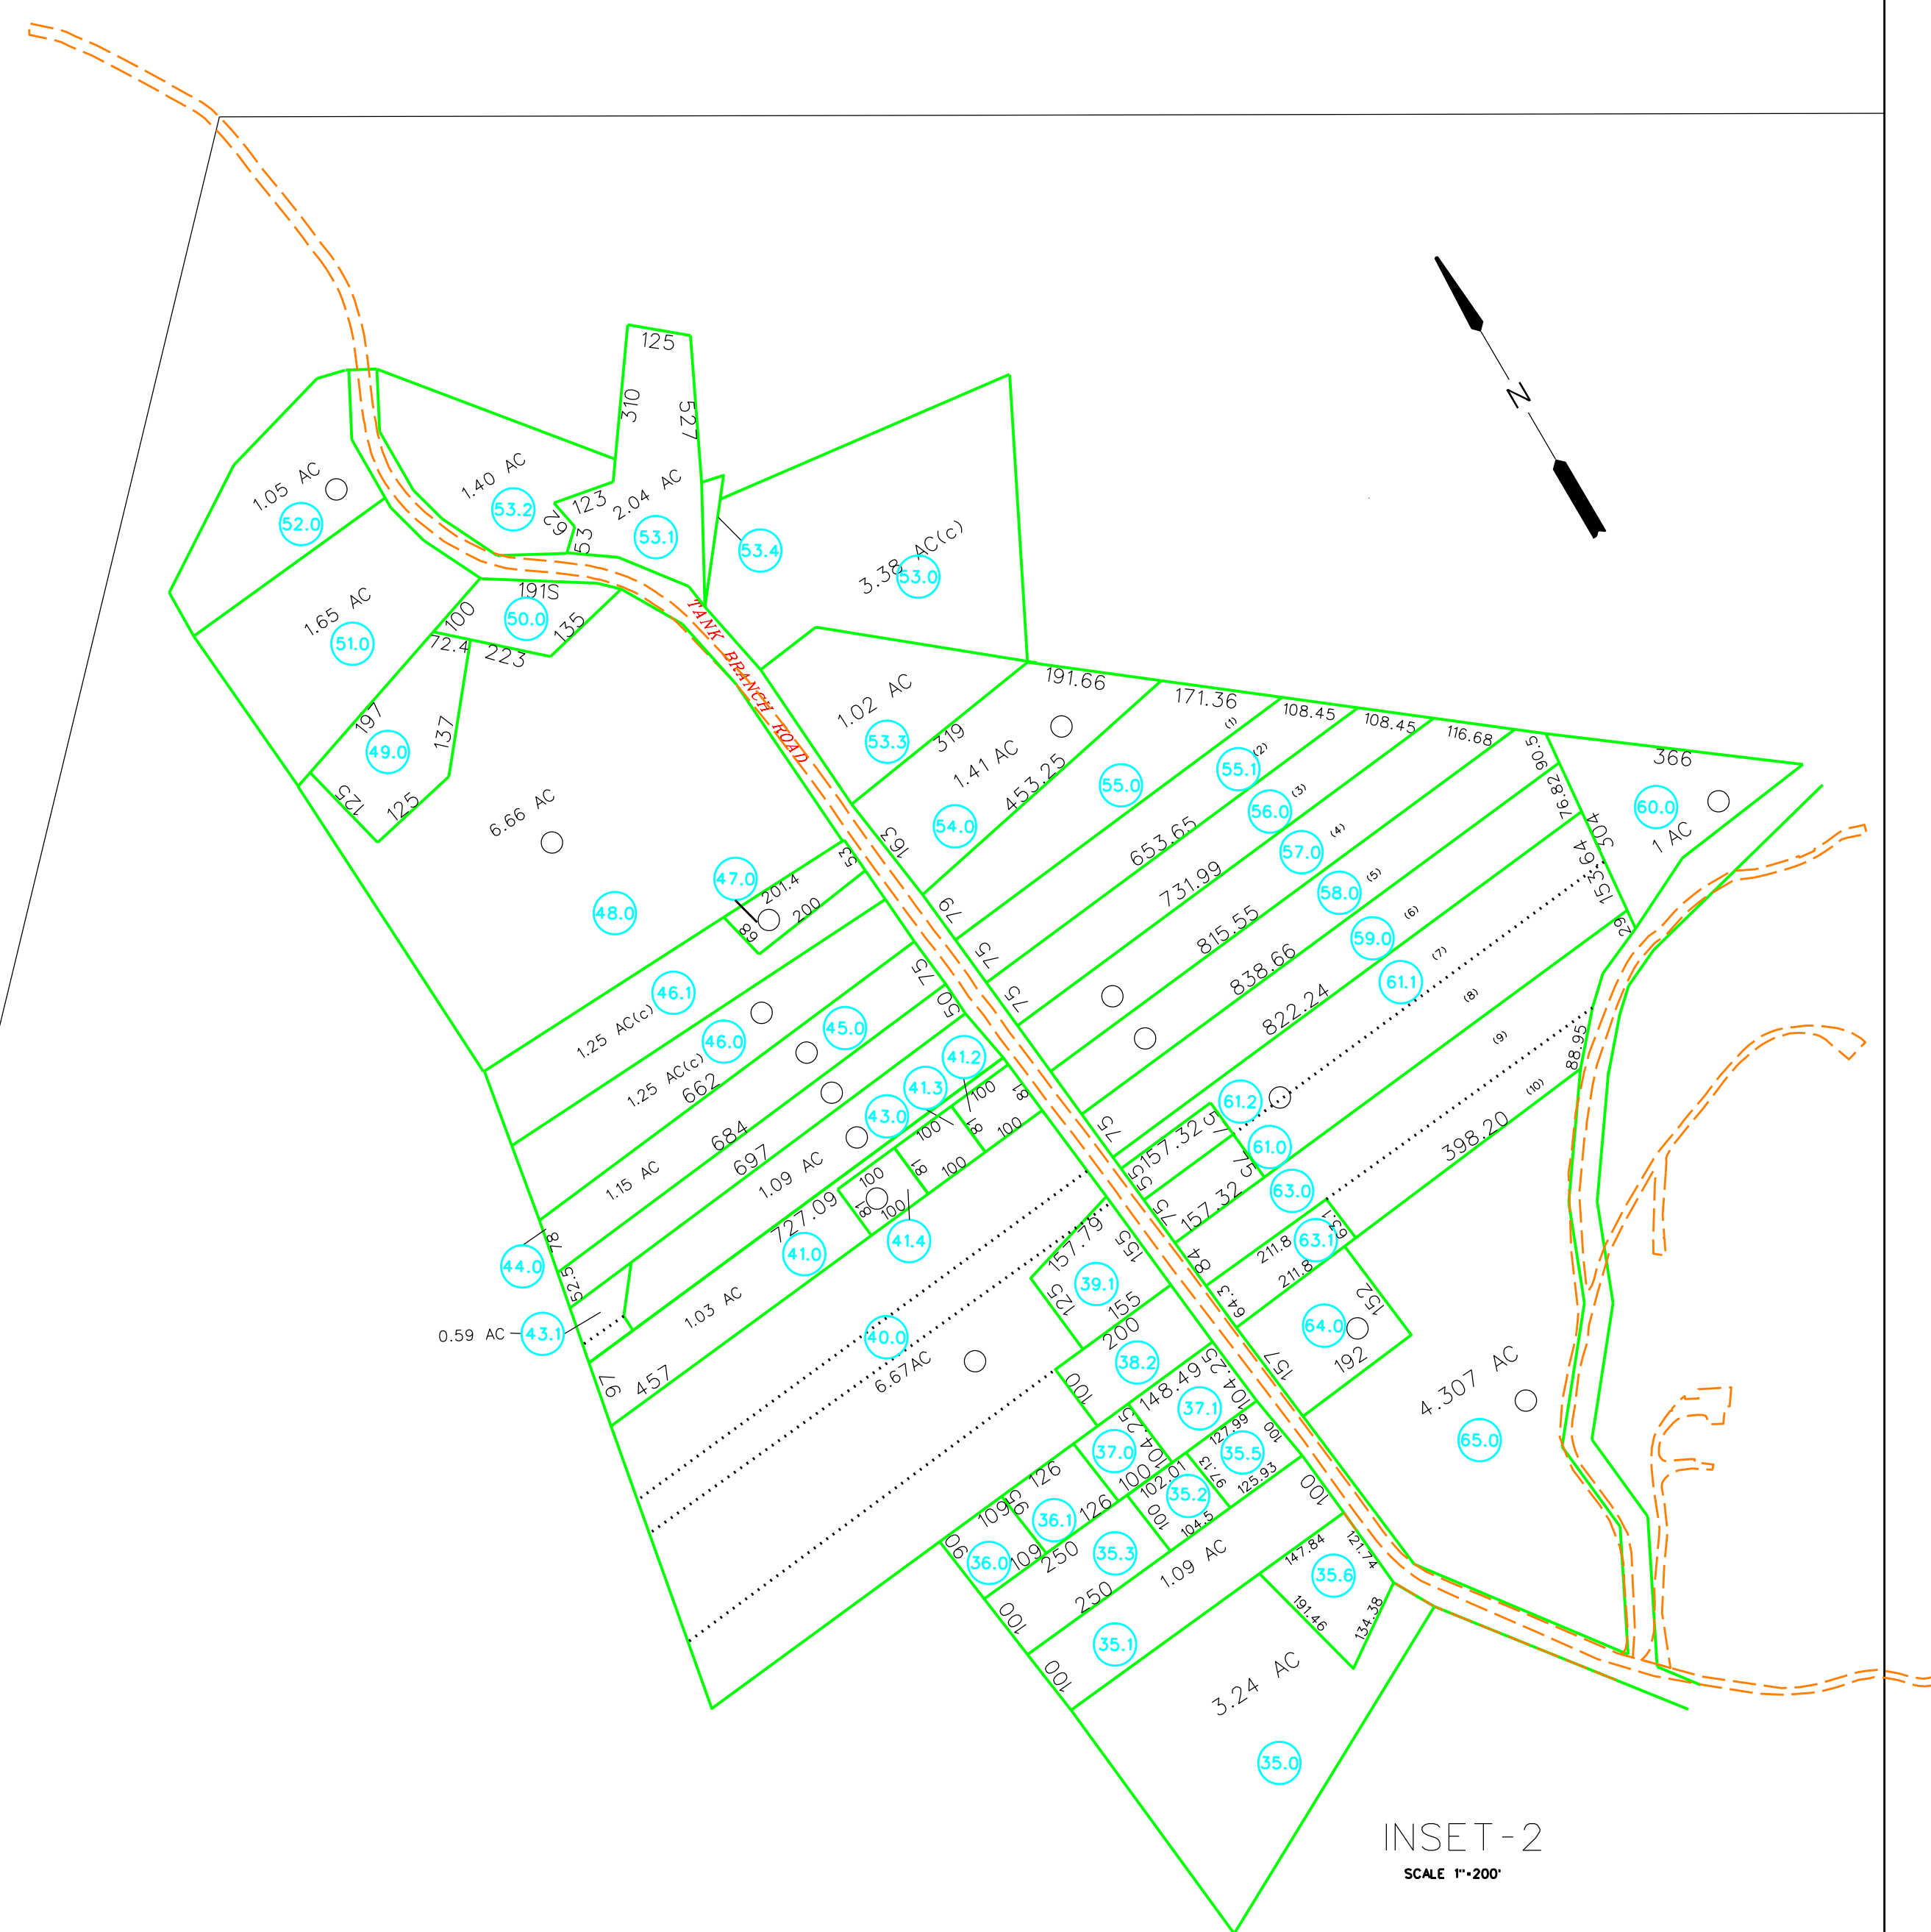
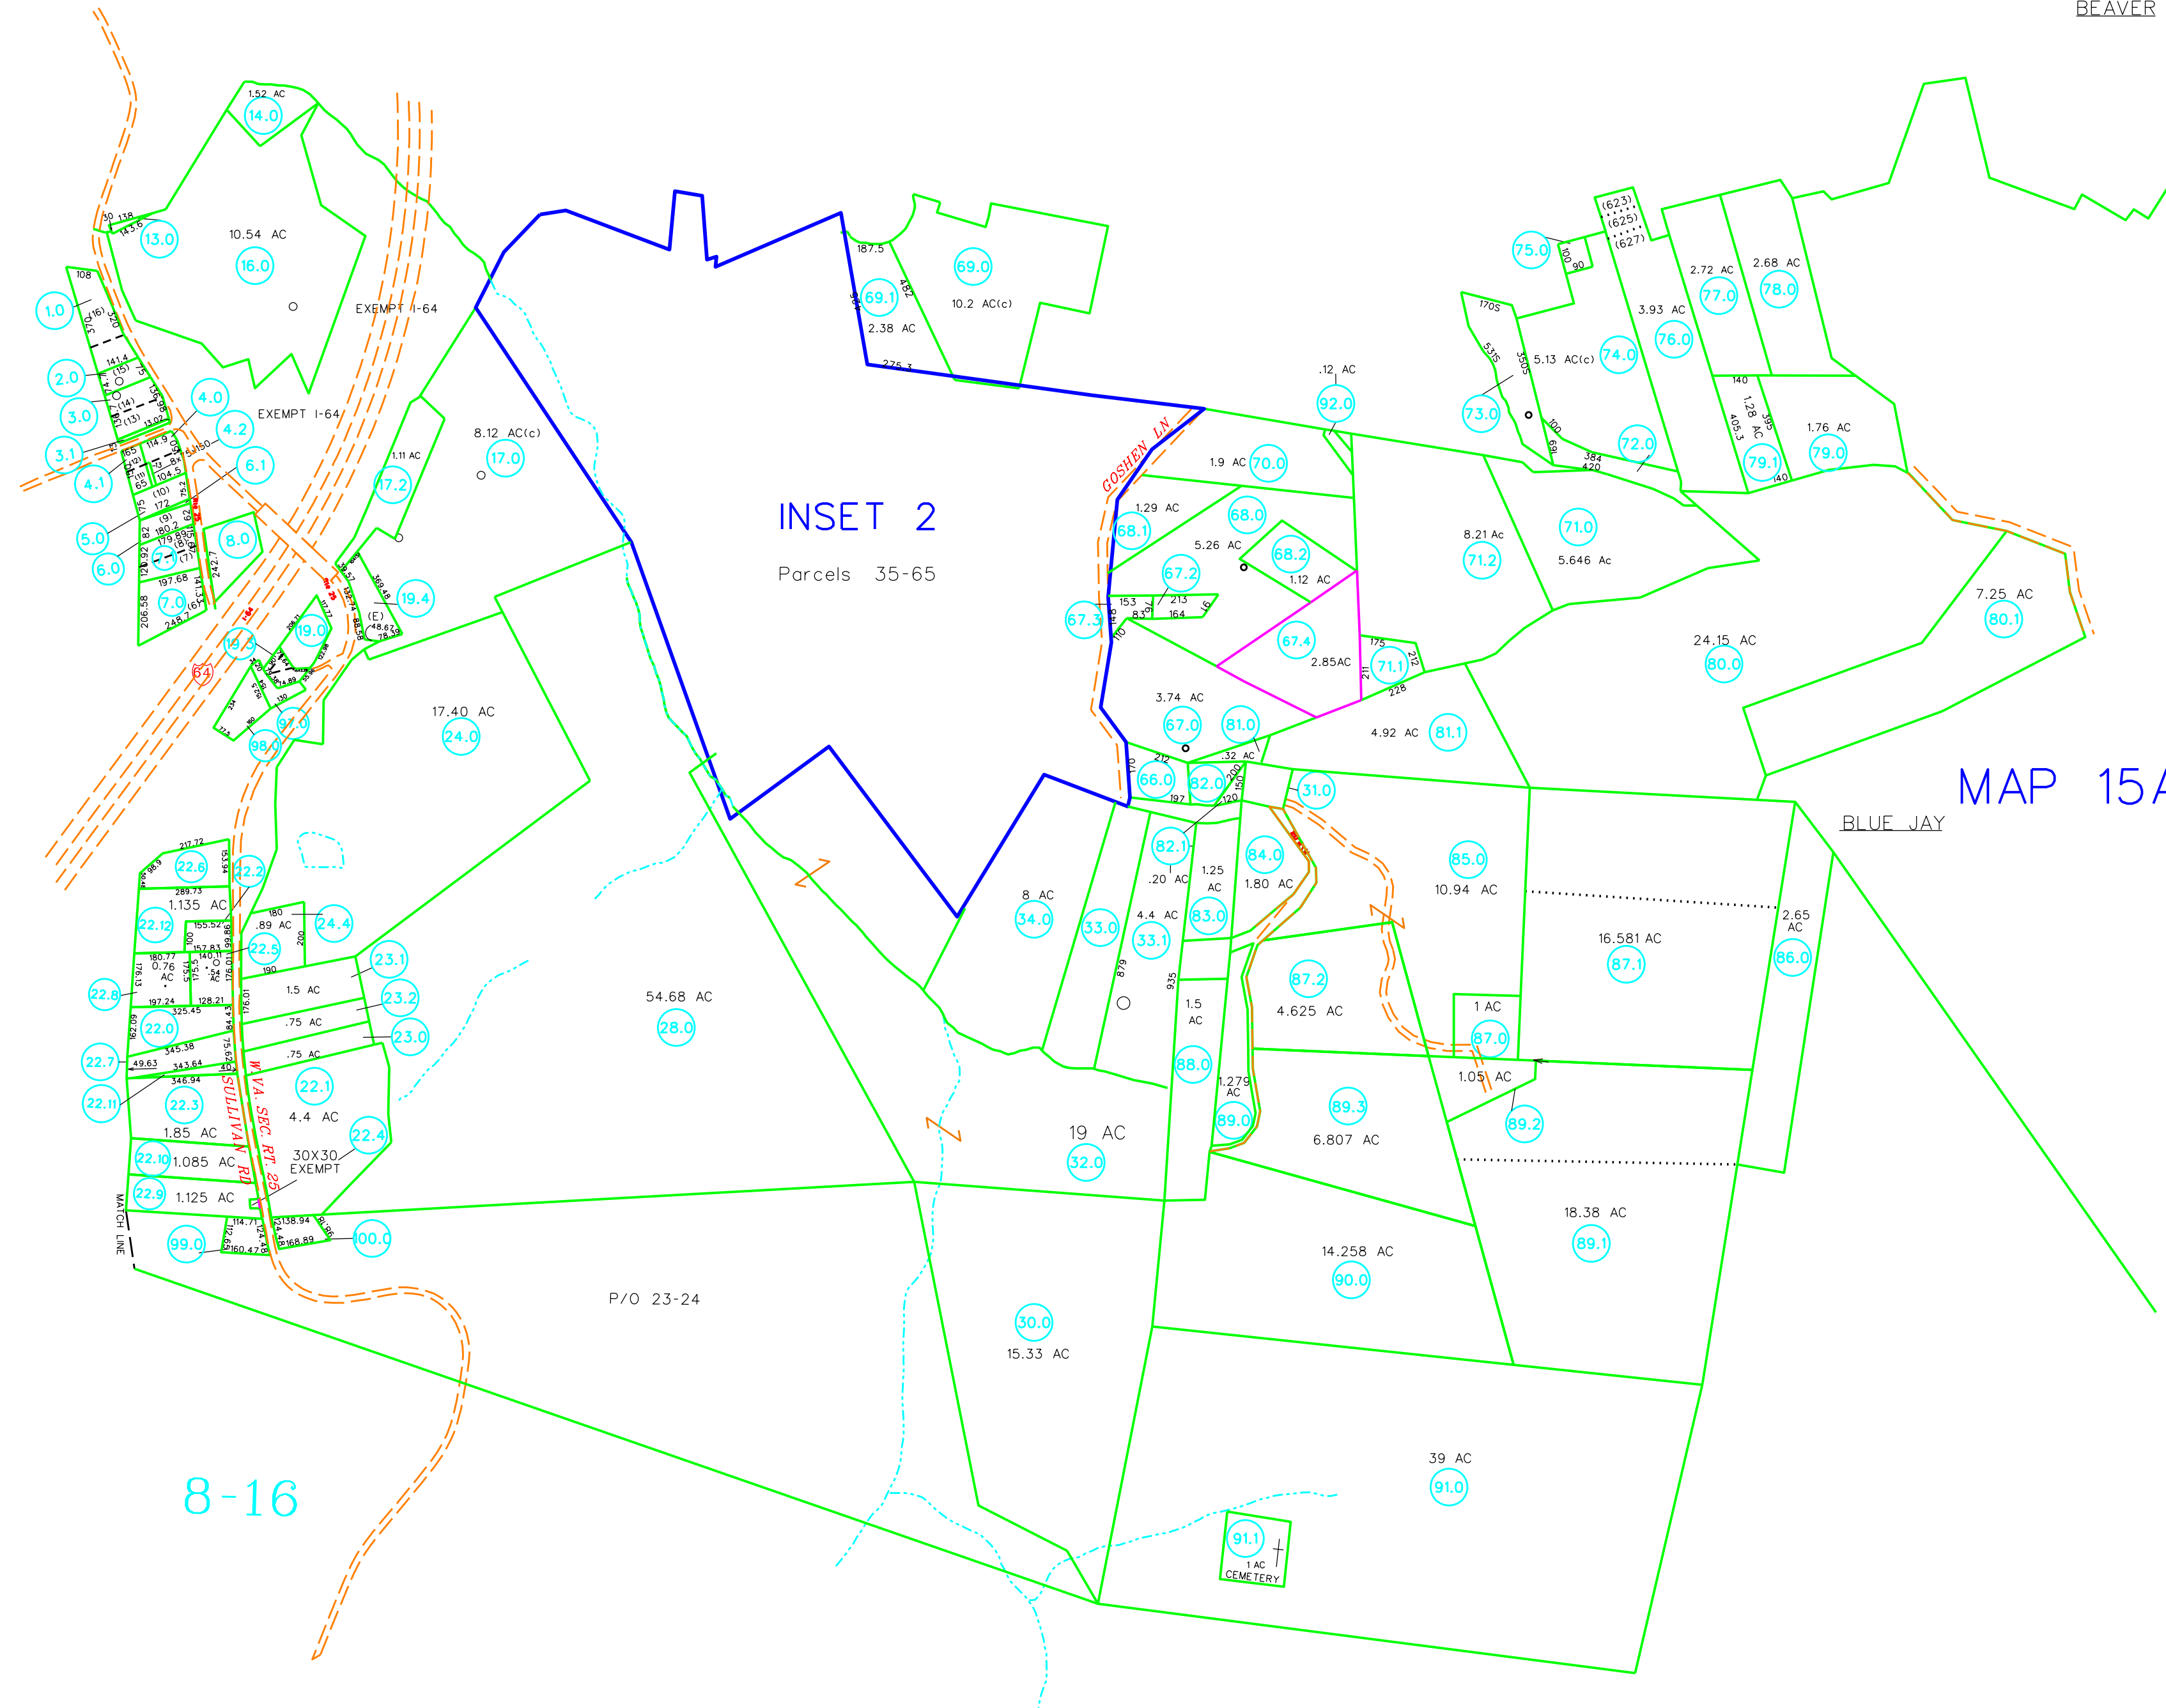


SECTION-100

BEAVER

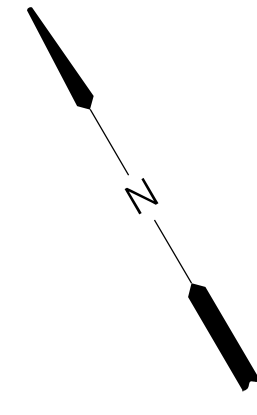

8-16

8-17

INSET-2
SCALE 1"=200'

<p>For Tax Purposes Only</p> <p>Prepared by RALEIGH COUNTY ASSESSOR'S OFFICE BECKLEY, WV</p>	<p>LEGEND</p> <p>Property line ———— Edge of pavement or roadway ———— Corporation line ———— District line ———— County line ———— Waterways ———— 2020 CHANGE ————</p> <p>Original lot line ———— Deed lot number (15) Parcel index number (91) Improvement o Railroad ————</p>	<p>REVISIONS</p> <p>1 04/25/12 CDB 2 05/17/12 PRB 3 12/27/12 PRB 4 03/29/13 PRB 5 08/27/14 BIE 6 04/07/15 BIE 7 07/2/15 PRB 8 09/20/16 BIE 9 11/2/18 DAJ</p>	<p>RESTRICTION</p> <p>All tax maps created under the provisions of reappraisal legislation are the property of Raleigh County West Virginia and the reproduction, copying, distribution or sale of such tax maps or any copies thereof without the written permission of the Raleigh County Assessor is prohibited by law.</p>	<p>KEY MAP</p>	<p>COUNTY OF RALEIGH</p> <p>Office of Assessor Beckley, W.Va.</p>	<p>SHADY SPRING DISTRICT District 08 Map No. 15</p> <p>Date, Aerial Photography: 03-24-59 Date, Map: OCT. 25, 1995 Photo No: 90 Scale: 1" = 400'</p>
		<p>2020 CHANGE</p>	<p>RESTRICTION</p>	<p>KEY MAP</p>	<p>COUNTY OF RALEIGH</p>	<p>SHADY SPRING DISTRICT</p>