


8-1007

8-1008

MATCH LINE MAP 1008

8-17

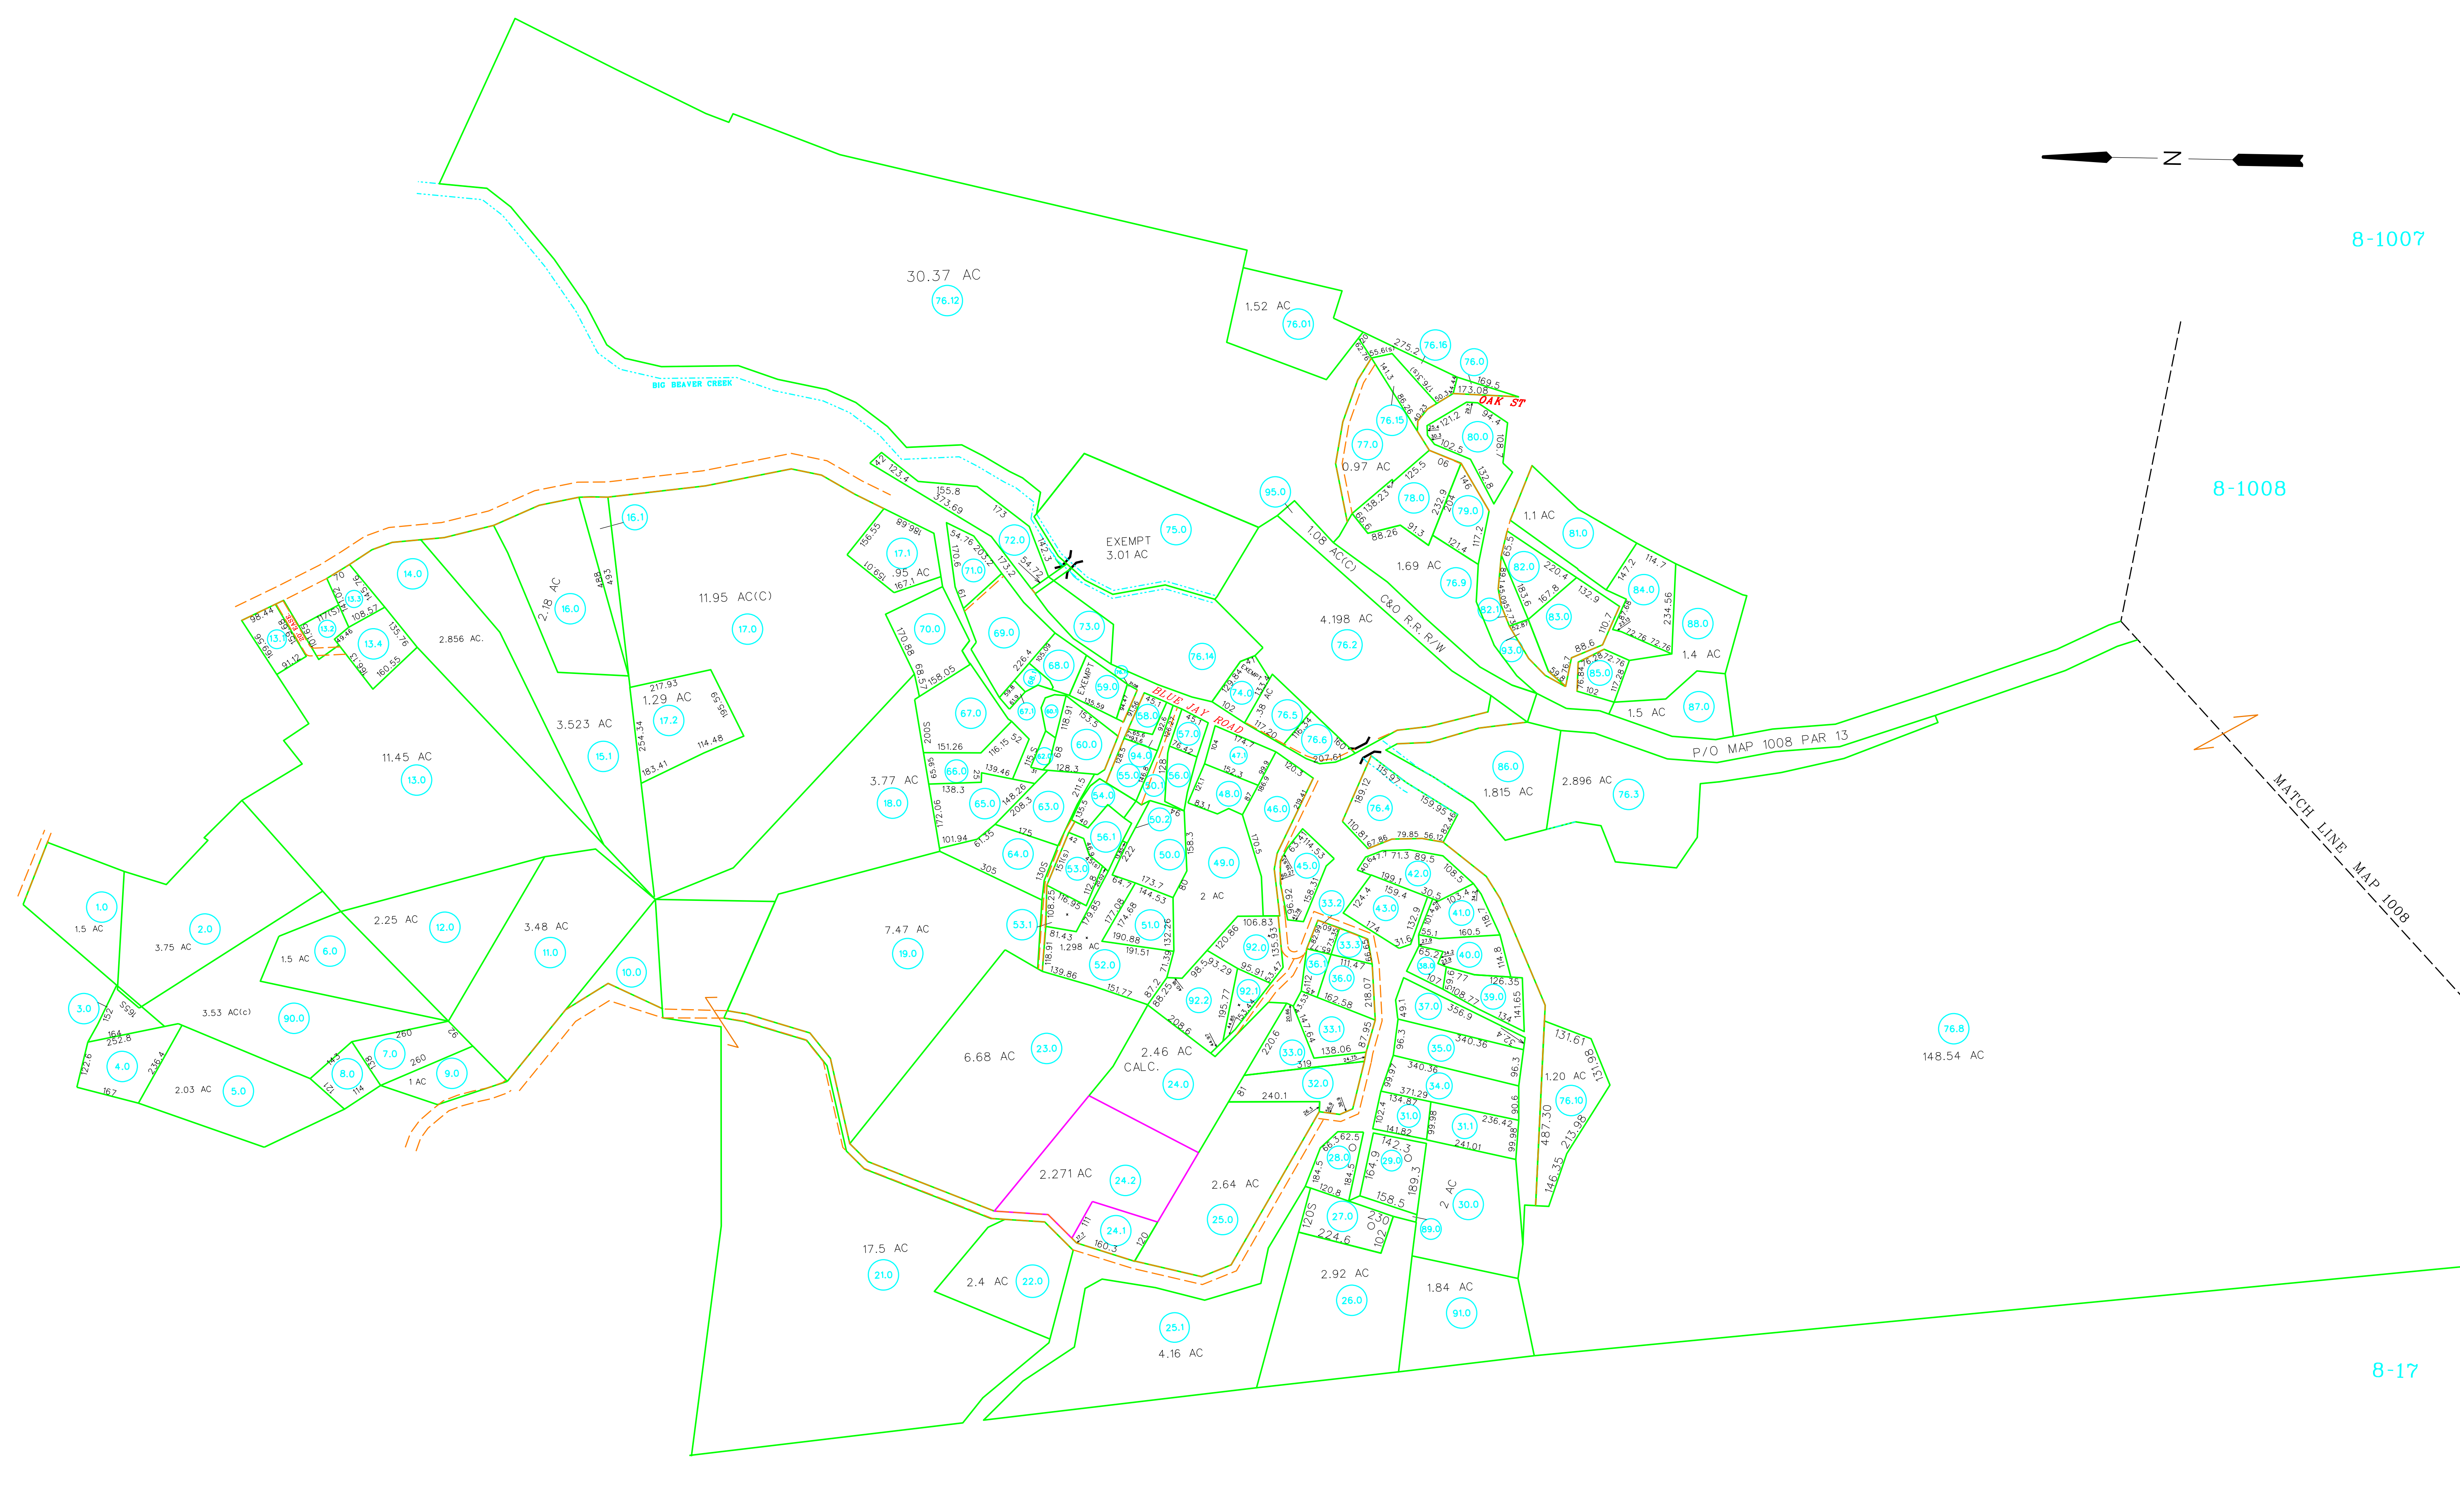

For Tax Purposes Only


Prepared by
RALEIGH COUNTY ASSESSOR'S OFFICE
 BECKLEY, WV

LEGEND	
Property line	
Edge of pavement or roadway	
Corporation line	
District line	
County line	
Waterways	
2016 CHANGE	
Original lot line	
Deed lot number	(15)
Parcel or index number	
Improvement	
Railroad	

REVISIONS	
1	05/01/96 CLG
2	09-05-97 SCR
3	03/20/98 CLG
4	12/14/99 CLG
5	01/12/01 CLG
6	04/09/03 CLG
7	06/24/11 TPB
8	10/13/16 KNH

RESTRICTION

All tax maps created under the provisions of reappraisal legislation are the property of Raleigh County West Virginia and the reproduction, copying, distribution or sale of such tax maps or any copies thereof without the written permission of the Raleigh County Assessor is prohibited by law.

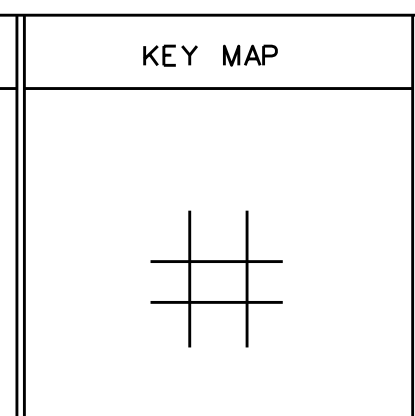

COUNTY OF RALEIGH

Office of Assessor
 Beckley, W.Va.

SHADY SPRING DISTRICT
 District 8 MAP 15A

Date, Aerial Photography: Photo No:
 Date, Map: NOV. 2, 1995
 Scale: 1"=200'