


8-15

8-(100-6)

8-18

8-(100-8)

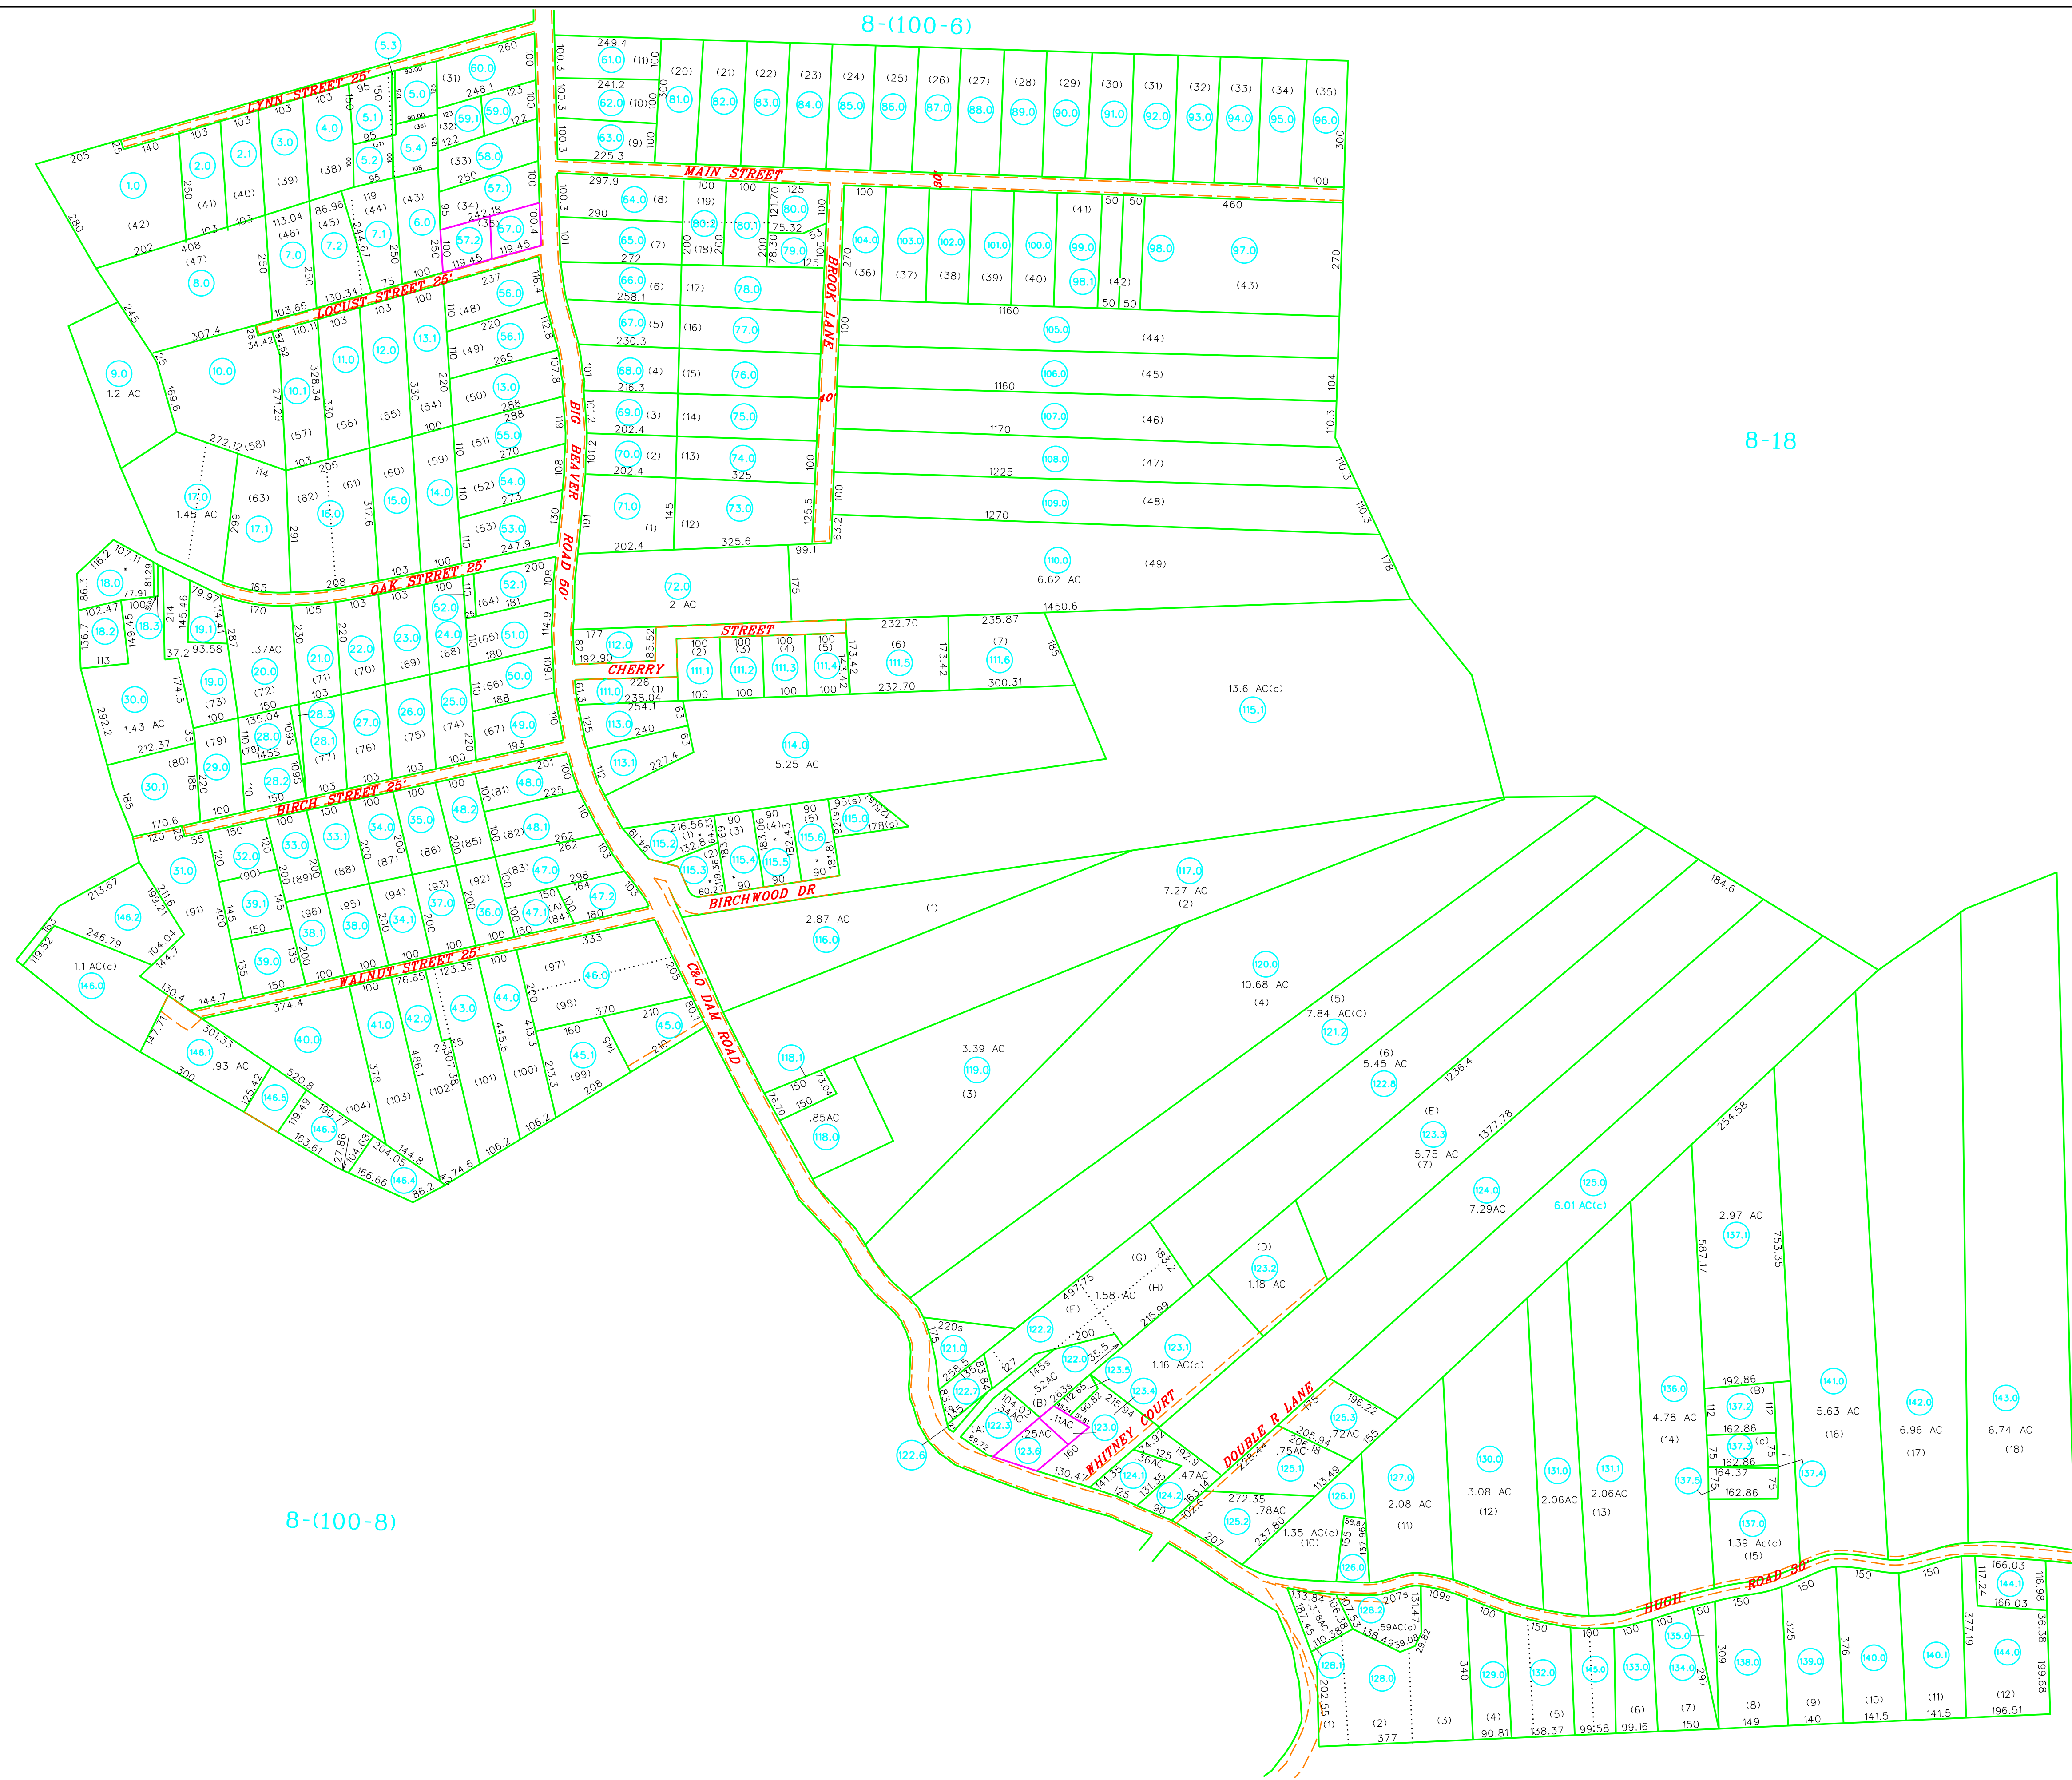


For Tax Purposes Only  
 Prepared by  
 RALEIGH COUNTY ASSESSOR'S OFFICE  
 BECKLEY, WV

LEGEND	
Property line	Original lot line
Edge of pavement or roadway	Deed lot number (15)
Corporation line	Parcel or index number (95)
District line	Improvement
County line	Railroad
Waterways	
2014 CHANGE	

REVISIONS	
1	04/07/08 ADL
2	10/07/09 TPB
3	01/15/10 TPB
4	10/26/10 TPB
5	11/08/12 PRB
6	11/13/13 BIE
7	07/17/14 PRB
8	10/29/14 PRB
9	11/24/14 BIE

**RESTRICTION**  
 All tax maps created under the provisions of reappraisal legislation are the property of Raleigh County West Virginia and the reproduction or sale of such tax maps or any copies thereof without the written permission of the Raleigh County Assessor is prohibited by law.

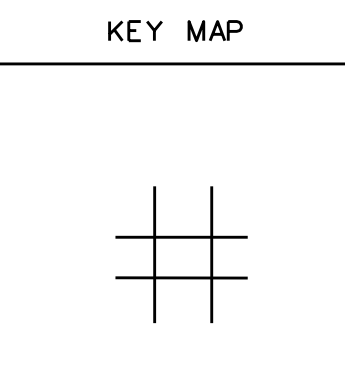

# COUNTY OF RALEIGH

Office of Assessor  
 Beckley, W.Va.

SHADY SPRING DISTRICT  
 District 8 Map No. 100-7

Date, Aerial Photography: \_\_\_\_\_ Date, Map: 3-17-98  
 Photo No: \_\_\_\_\_ Scale: 1"=200'