




INSET (1)
SCALE 1"=100'

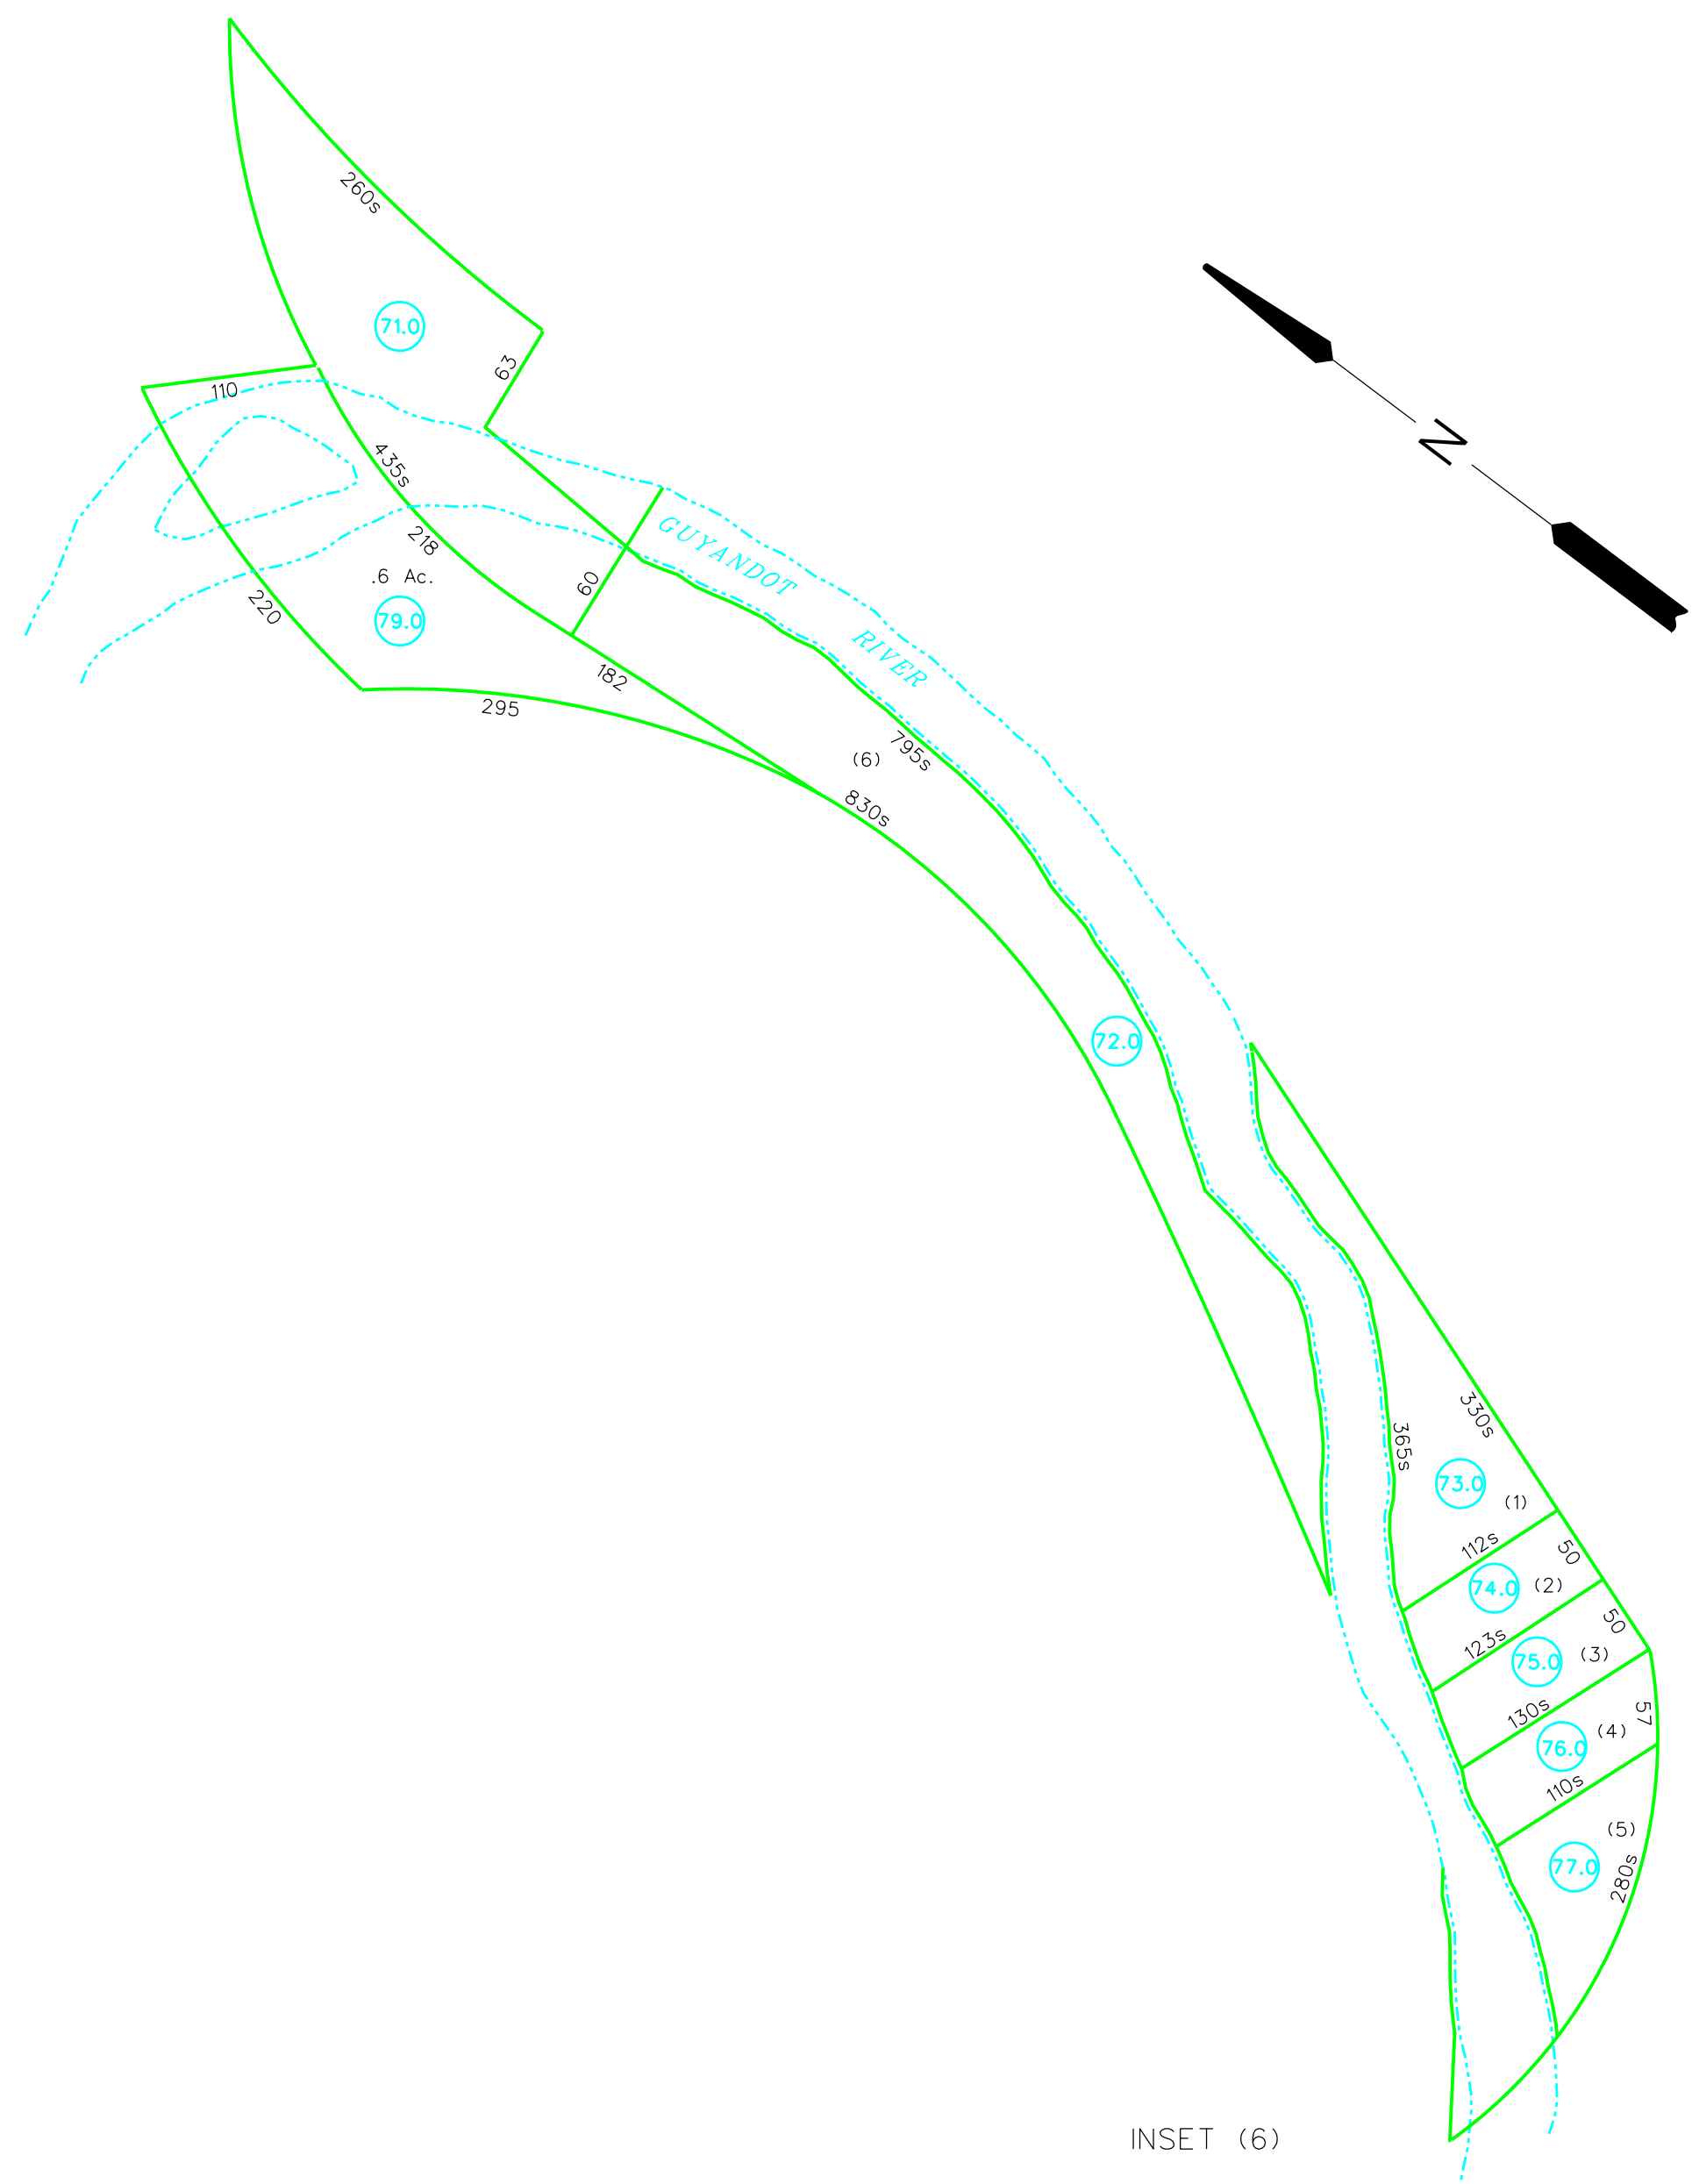


INSET (6)
SCALE 1"=100'

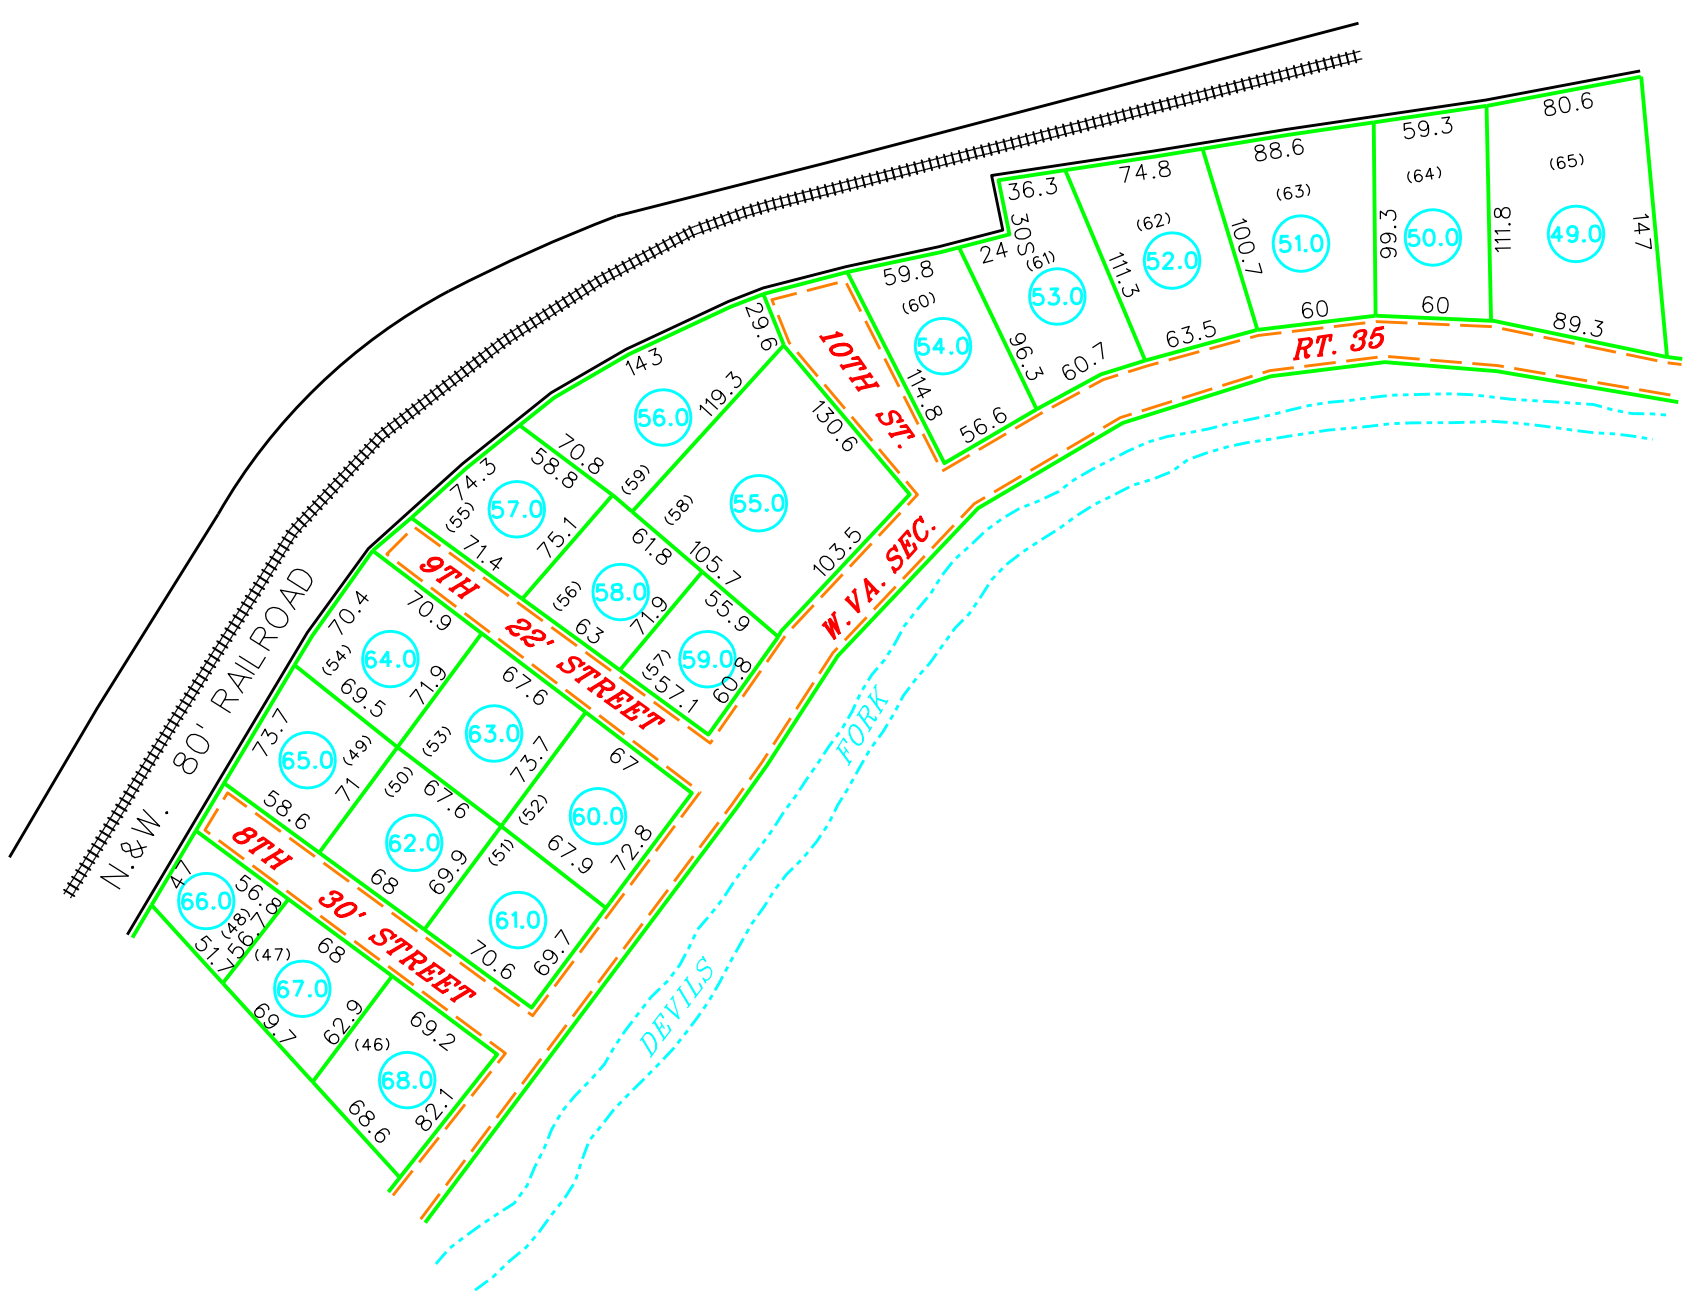

INSET (2)
SCALE 1"=100'

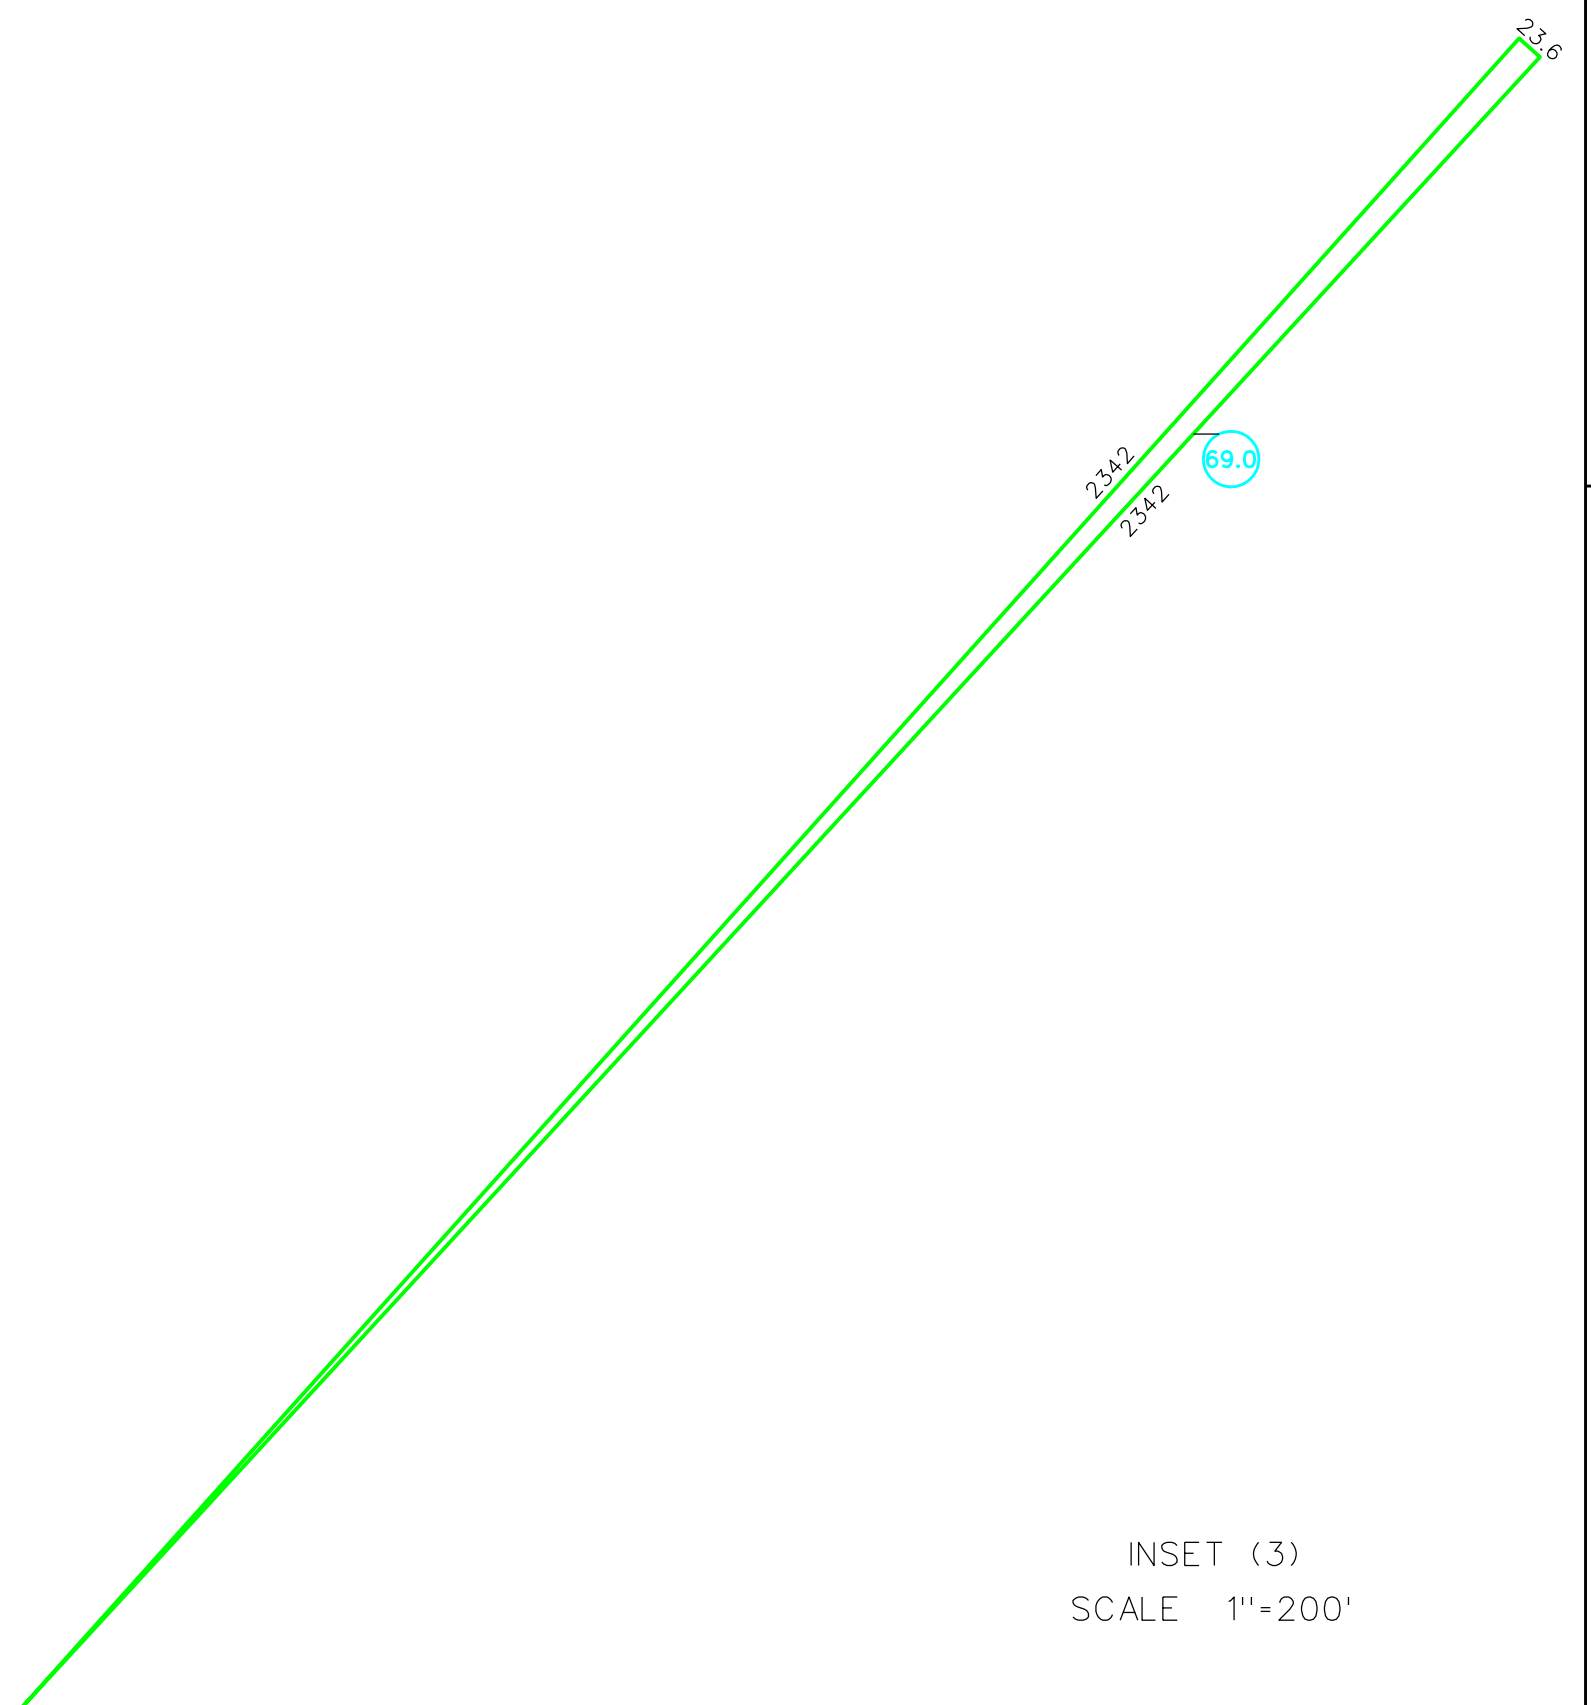

INSET (3)
SCALE 1"=200'

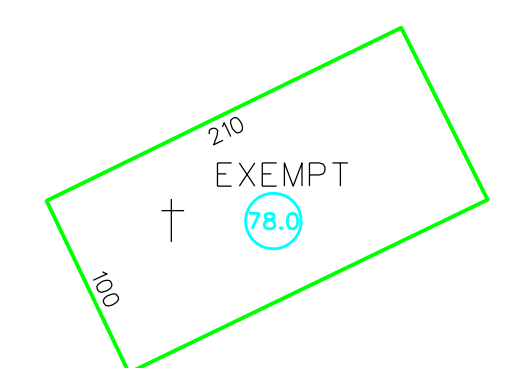

INSET (5)
SCALE 1"=100'


For Tax Purposes Only
Prepared by
RALEIGH COUNTY ASSESSOR'S OFFICE
BECKLEY, WV

| LEGEND | |
|-----------------------------|------|
| Property line | — |
| Edge of pavement or roadway | — |
| Corporation line | — |
| District line | — |
| County line | — |
| Waterways | — |
| 2010 CHANGE | — |
| Original lot line | — |
| Deed lot number | (15) |
| Parcel or index number | (95) |
| Improvement | o |
| Railroad | — |

| REVISIONS | |
|-----------|--|
| 1 | |
| 2 | |
| 3 | |
| 4 | |
| 5 | |
| 6 | |
| 7 | |
| 8 | |

RESTRICTION

All tax maps created under the provisions of reappraisal legislation are the property of Raleigh County West Virginia and the reproduction, copying, distribution or sale of such tax maps or any copies thereof without the written permission of the Raleigh County Assessor is prohibited by law.

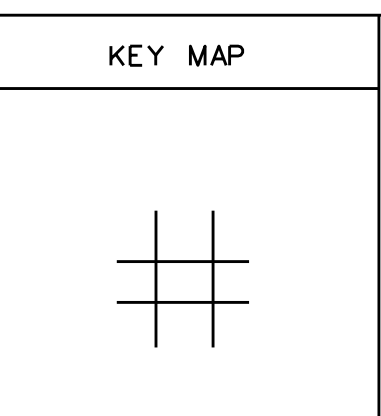

COUNTY OF RALEIGH

Office of Assessor
Beckley, W.Va.

SLAB FORK DISTRICT
District 9 MAP 12-B

Date, Aerial Photography: _____
Photo No: _____
Date, Map: MAR 2, 1999
Scale: 1"=100'