


INSET
1" = 100

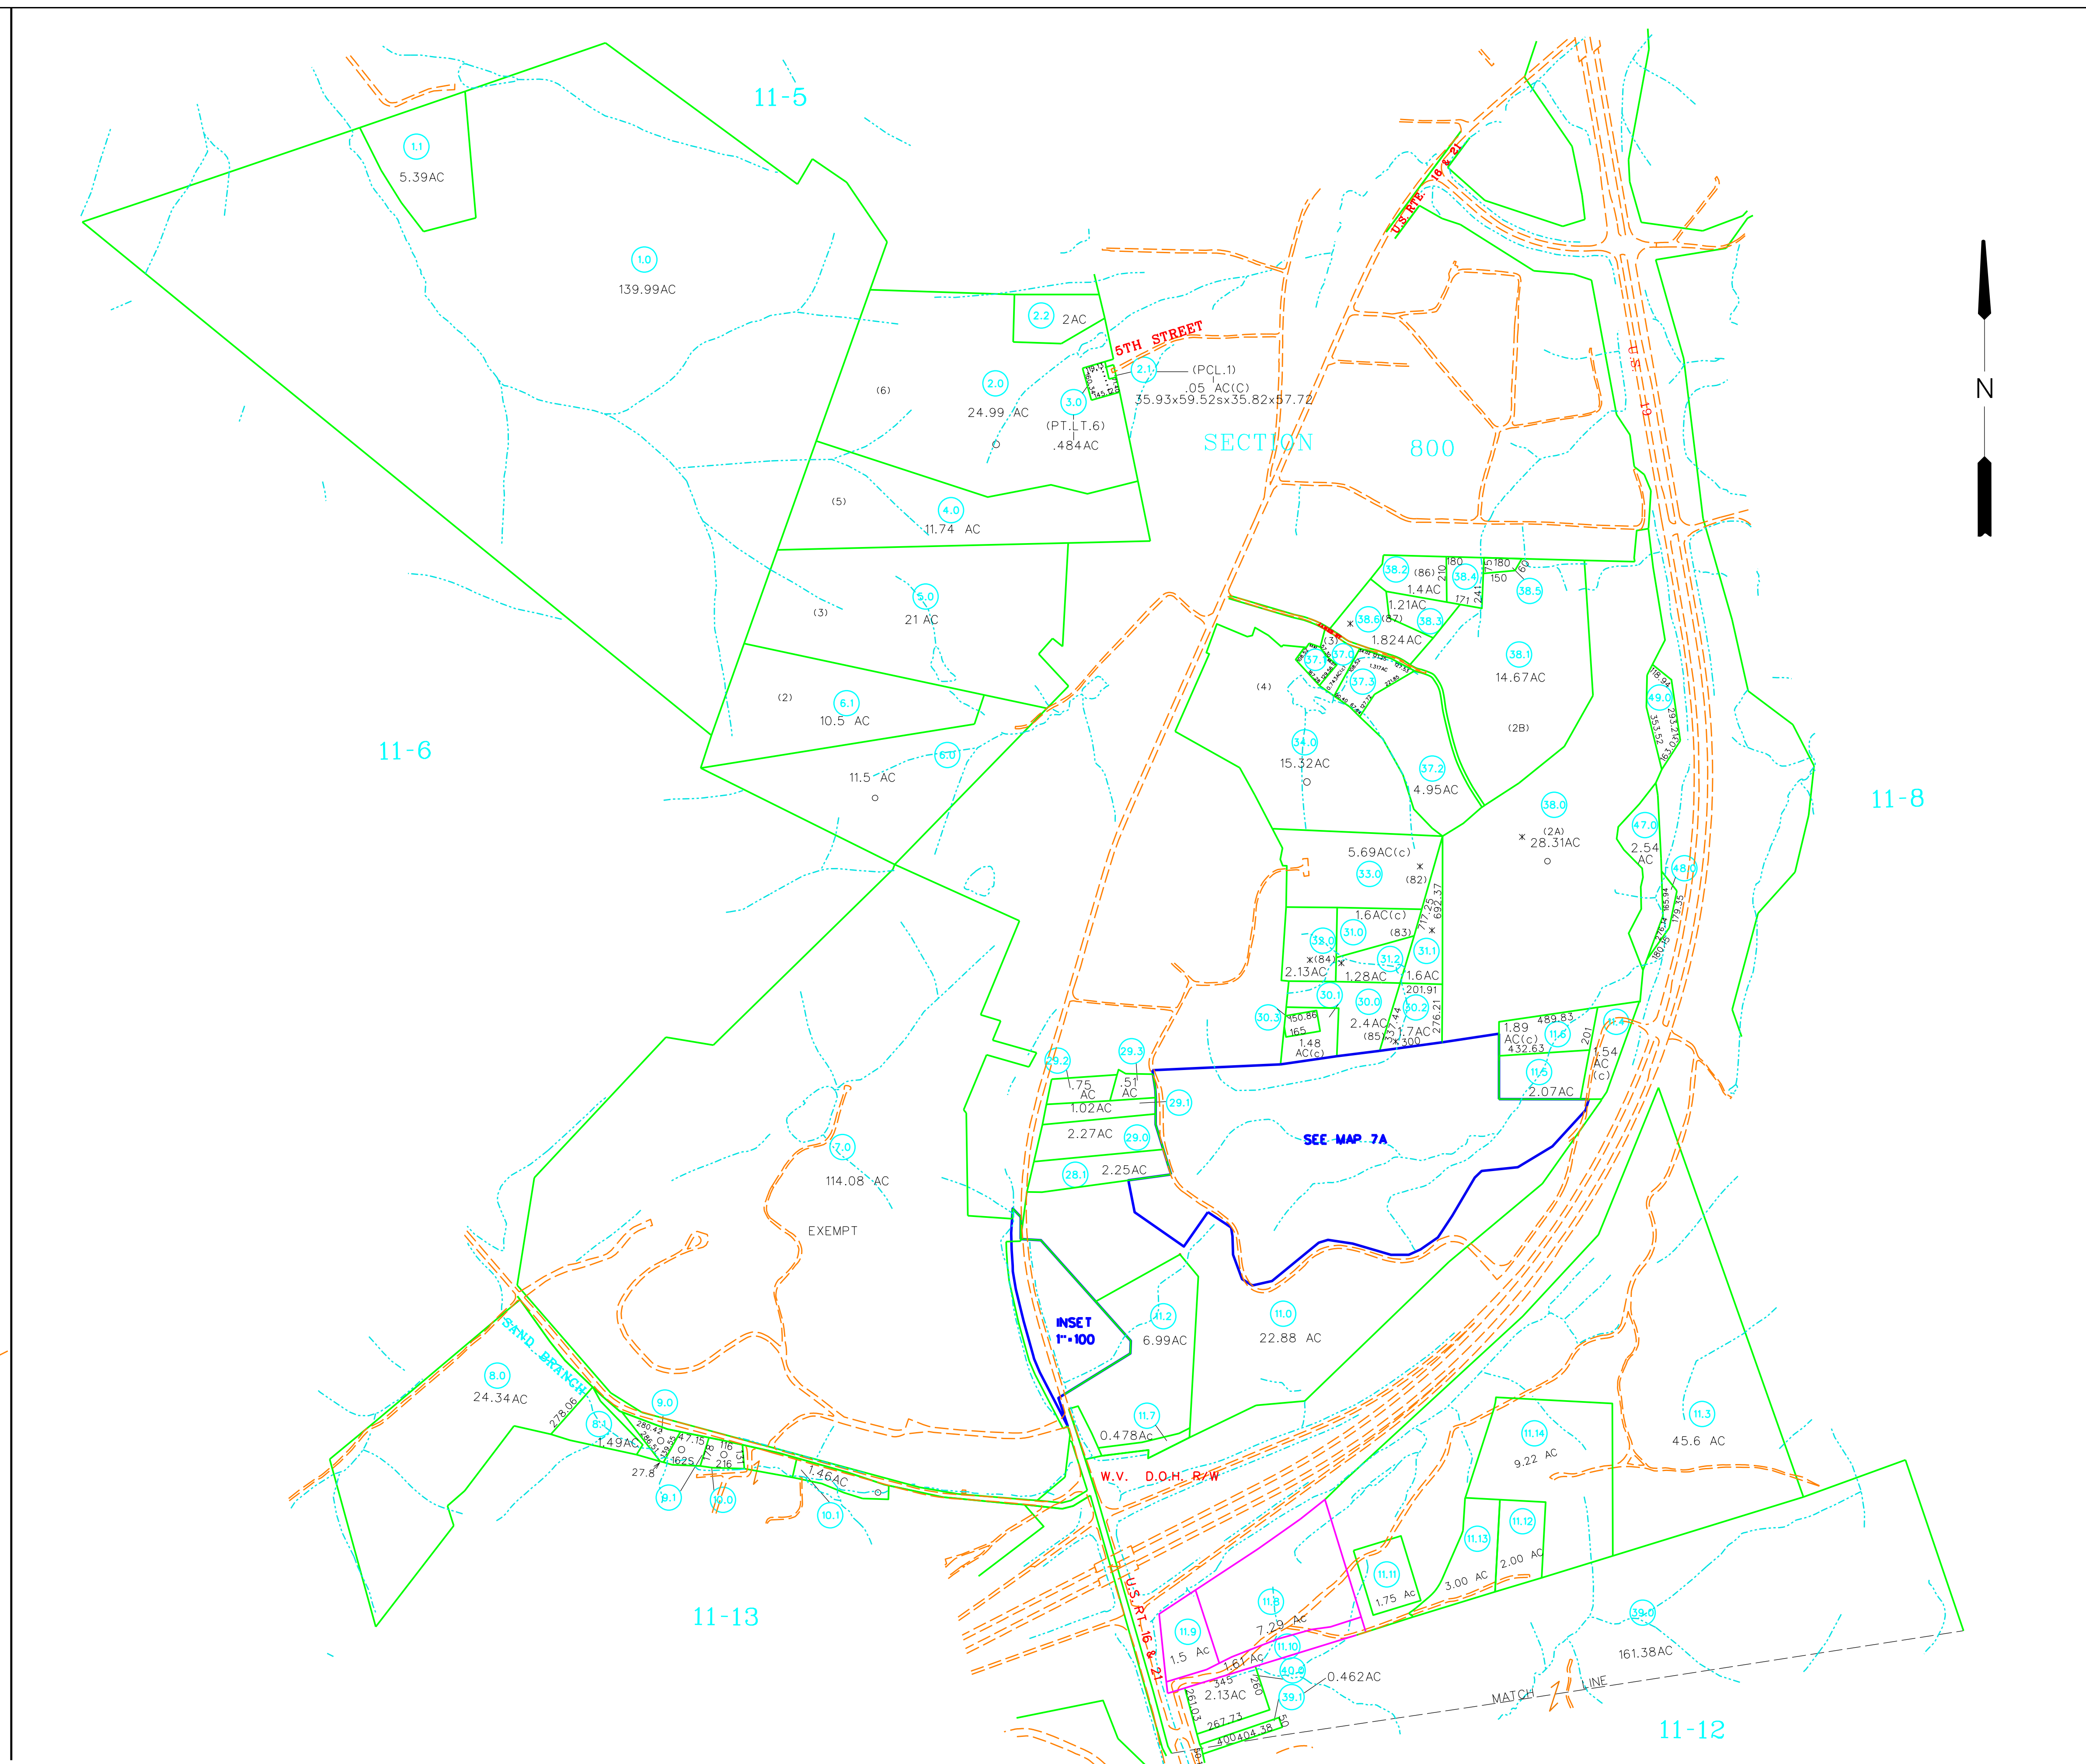

For Tax Purposes Only
Prepared by
RALEIGH COUNTY ASSESSORS OFFICE
BECKLEY, WV

LEGEND	
Property line	
Edge of pavement or roadway	
Corporation line	
District line	
County line	
Waterway	
2019 CHANGE	
Original lot line	
Deed lot number	(15)
Parcel or index number	(99)
Improvement	o
Railroad	

REVISIONS	
1	06/30/10 CDB
2	05/15/12 PRB
3	05/22/12 PRB
4	02/6/13 PRB
5	07/28/14 PRB
6	05/21/15 PRB
7	07/08/15 JLW
8	12/5/17 BIE
9	03/20/18 BIE

RESTRICTION

All tax maps created under the provisions of reappraisal legislation are the property of Raleigh County West Virginia and the reproduction, copying distribution or sale of such tax maps or any copies thereof without the written permission of the Raleigh County Assessor is prohibited by law.

KEY MAP

COUNTY OF RALEIGH
Office of Assessor
Beckley, W.Va.

TOWN DISTRICT
District 11 Map No.7

Date, Aerial Photography: _____
Photo No: _____

Date, Map: JULY 2, 1996
Scale: 1"=400'