


11-(300-3)

11-29

11-(300-5)

11-(300-6)

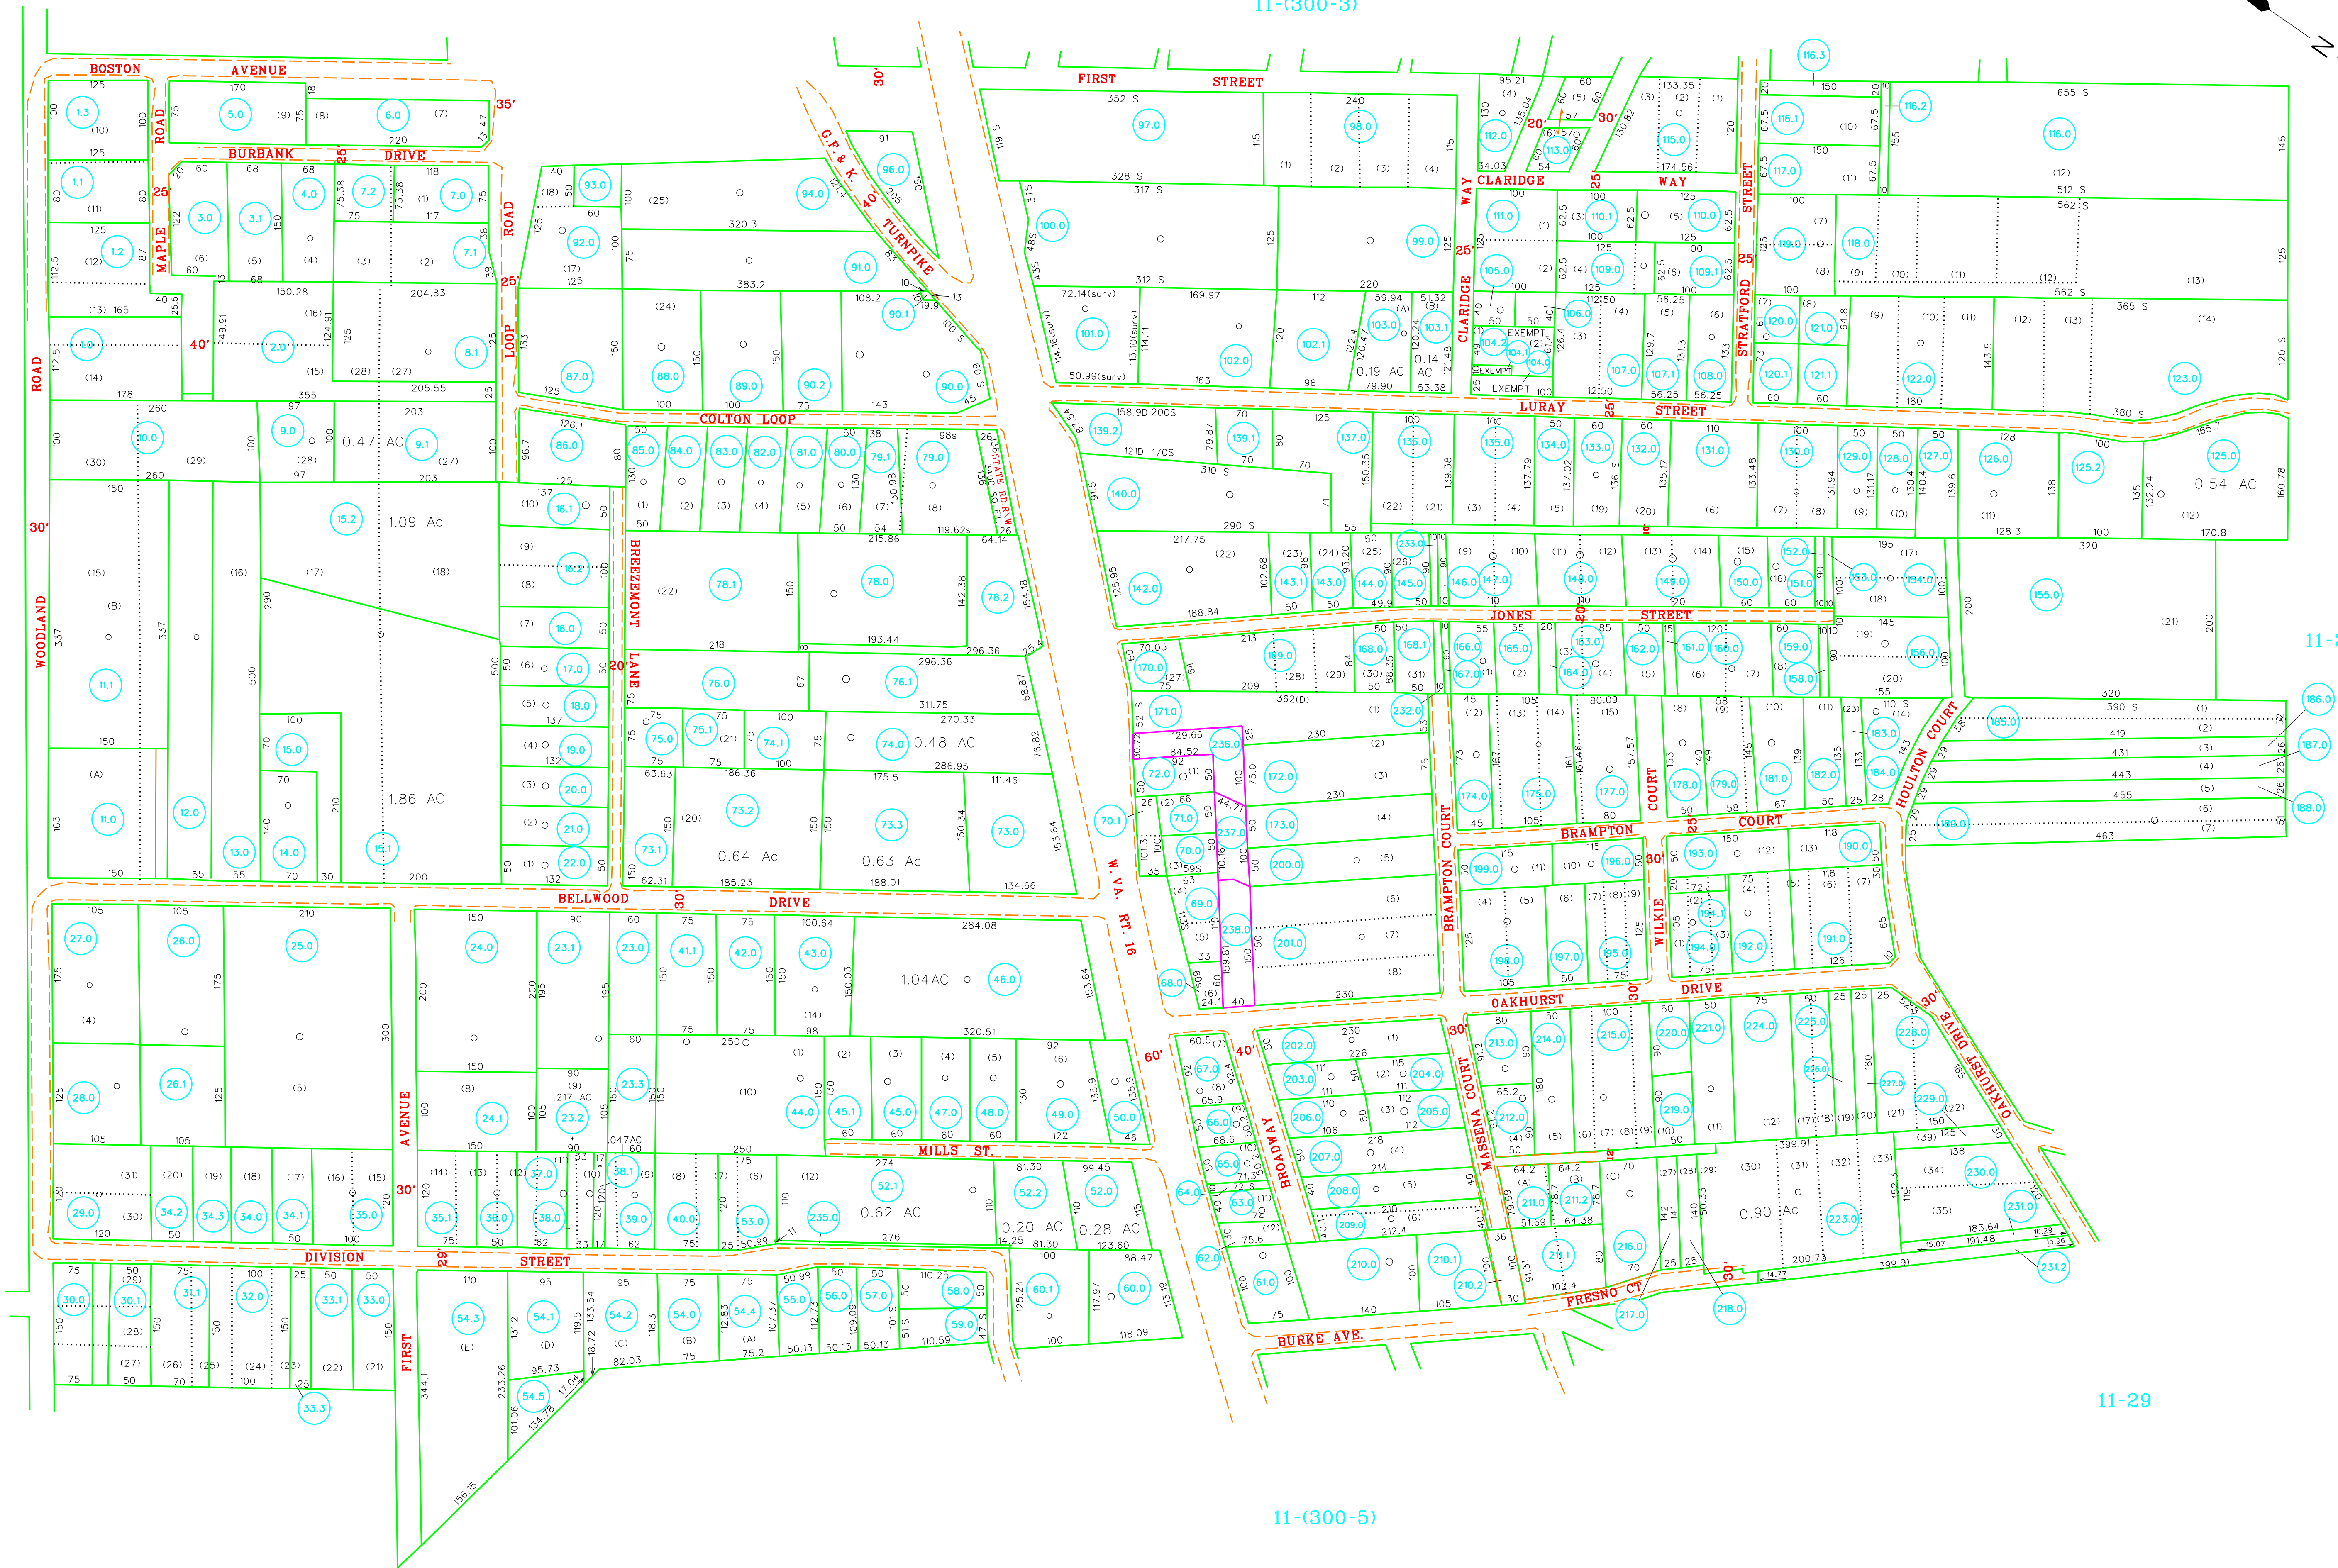

For Tax Purposes Only
 Prepared by
RALEIGH COUNTY ASSESSOR'S OFFICE
 BECKLEY, WV

| LEGEND | |
|-----------------------------|-------|
| Property line | — |
| Edge of pavement or roadway | — |
| Corporation line | — |
| District line | — |
| County line | — |
| Waterways | — |
| 2016 CHANGE | — |
| Original lot line | |
| Deed lot number | (15) |
| Parcel or index number | 99 |
| Improvement | o |
| Railroad | — |

| REVISIONS | |
|-----------|--------------|
| 1 | 10/22/09 TPB |
| 2 | 07/06/11 TPB |
| 3 | 02/14/13 PRB |
| 4 | 04/09/13 PRB |
| 5 | 07/05/13 BIE |
| 6 | 07/29/14 PRB |
| 7 | 04/09/15 PRB |
| 8 | 05/29/15 PRB |
| 9 | 11/02/16 BIE |

RESTRICTION
 All tax maps created under the provisions of reappraisal legislation are the property of Raleigh County West Virginia and the reproduction, copying, distribution or sale of such tax maps or any copies thereof without the written permission of the Raleigh County Assessor is prohibited by law.

KEY MAP

COUNTY OF RALEIGH
 Office of Assessor
 Beckley, W.Va.

TOWN DISTRICT
 District 11 MAP No. 300-4
 Date, Aerial Photography: Photo No:
 Date, Map: 10 Apr 1996
 Scale: 1" = 100'