
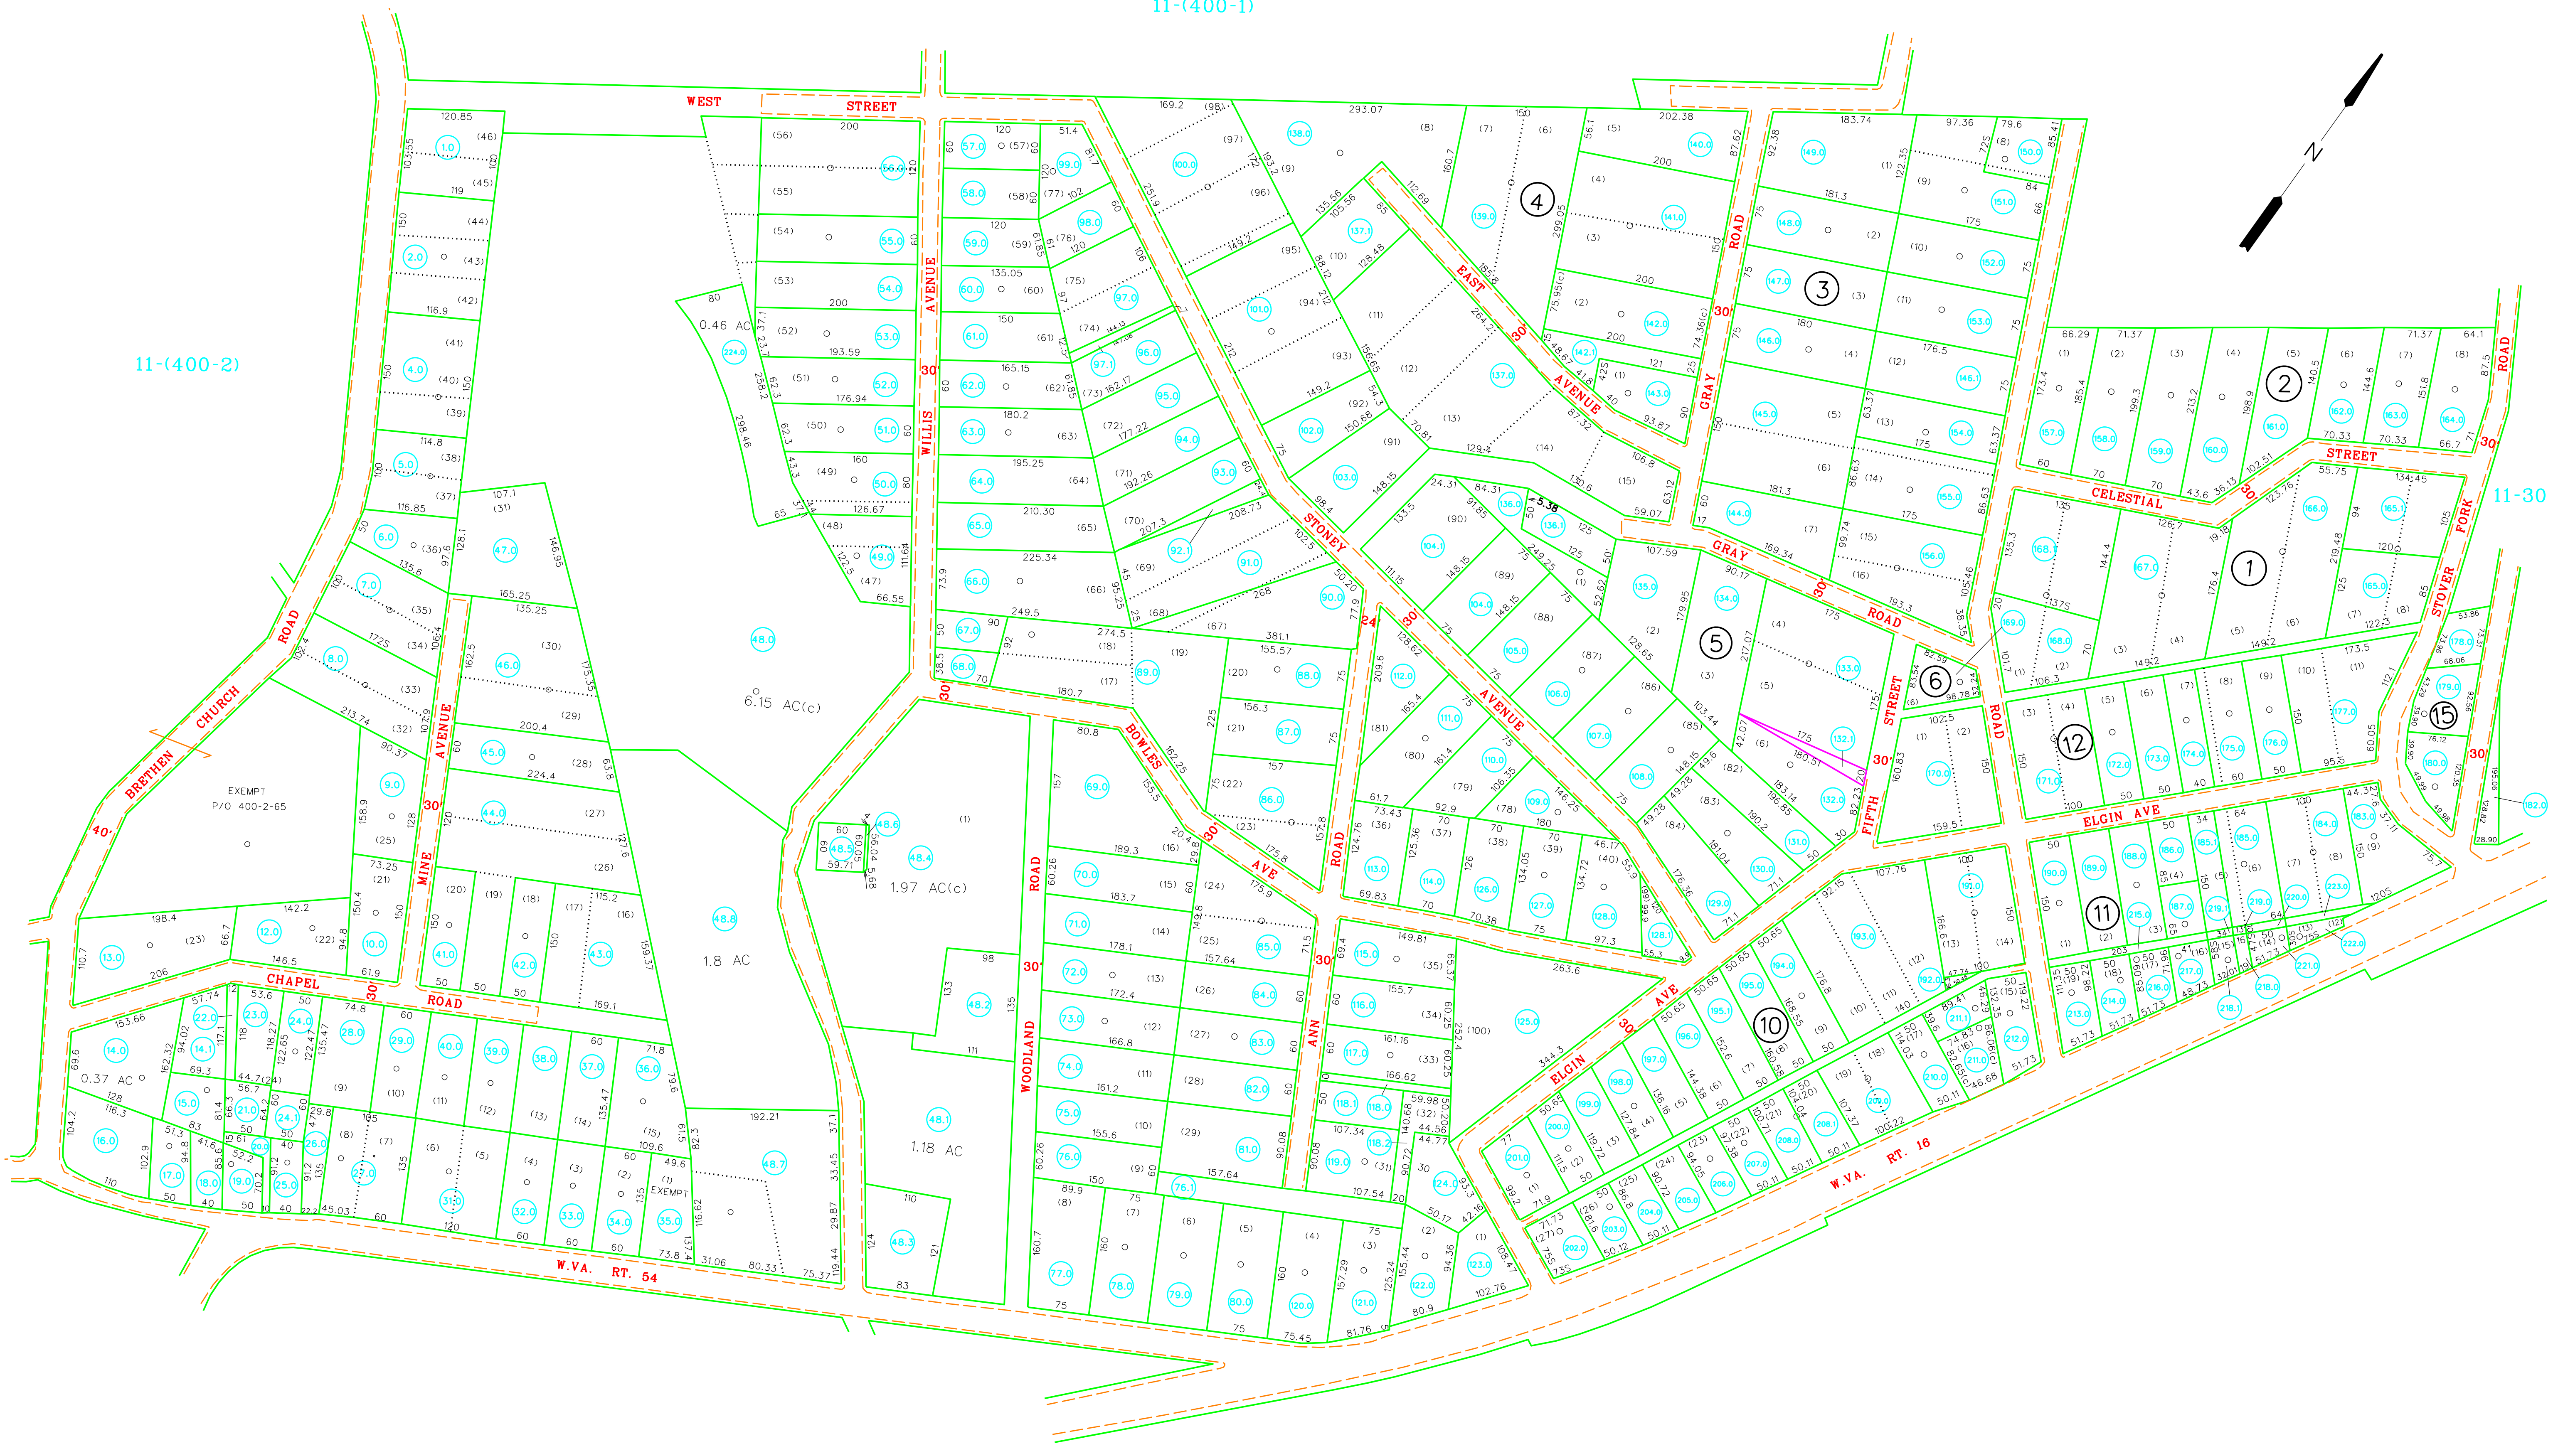


11-(400-1)

11-(400-2)

11-30

11-(400-4)

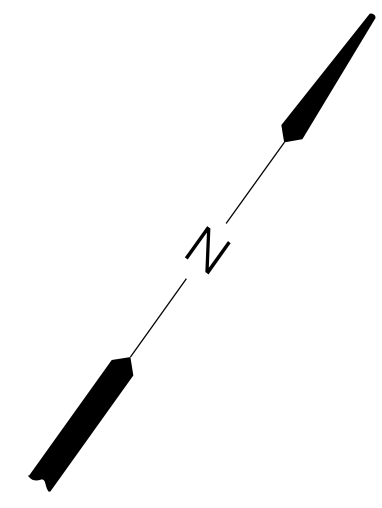

For Tax Purposes Only


Prepared by  
**RALEIGH COUNTY ASSESSOR'S OFFICE**  
 BECKLEY, WV

LEGEND	
Property line	
Edge of pavement or roadway	
Corporation line	
District line	
County line	
Waterways	
2015 CHANGE	
Original lot line	
Deed lot number	(15)
Parcel or index number	(9)
Improvement	
Railroad	

REVISIONS	
1	06/02/97 CLG
2	07/16/99 CLG
3	08/23/00 CLG
4	12/20/02 CLG
5	04/22/08 ADL
6	09/09/10 CDB
7	05/27/11 TPB
8	02/6/13 PRB
9	04/09/15 PRB

**RESTRICTION**

All tax maps created under the provisions of reappraisal legislation are the property of Raleigh County West Virginia and the reproduction, copying, distribution or sale of such tax maps or any copies thereof without the written permission of the Raleigh County Assessor is prohibited by law.

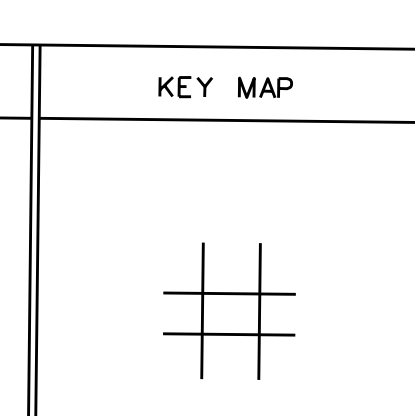

**COUNTY OF RALEIGH**

Office of Assessor  
 Beckley, W.Va.

TOWN DISTRICT  
 District 11 Map No. 400-3

Date, Aerial Photography: \_\_\_\_\_  
 Photo No: \_\_\_\_\_

Date, Map: 16 Apr 1996  
 Scale: 1" = 100'