
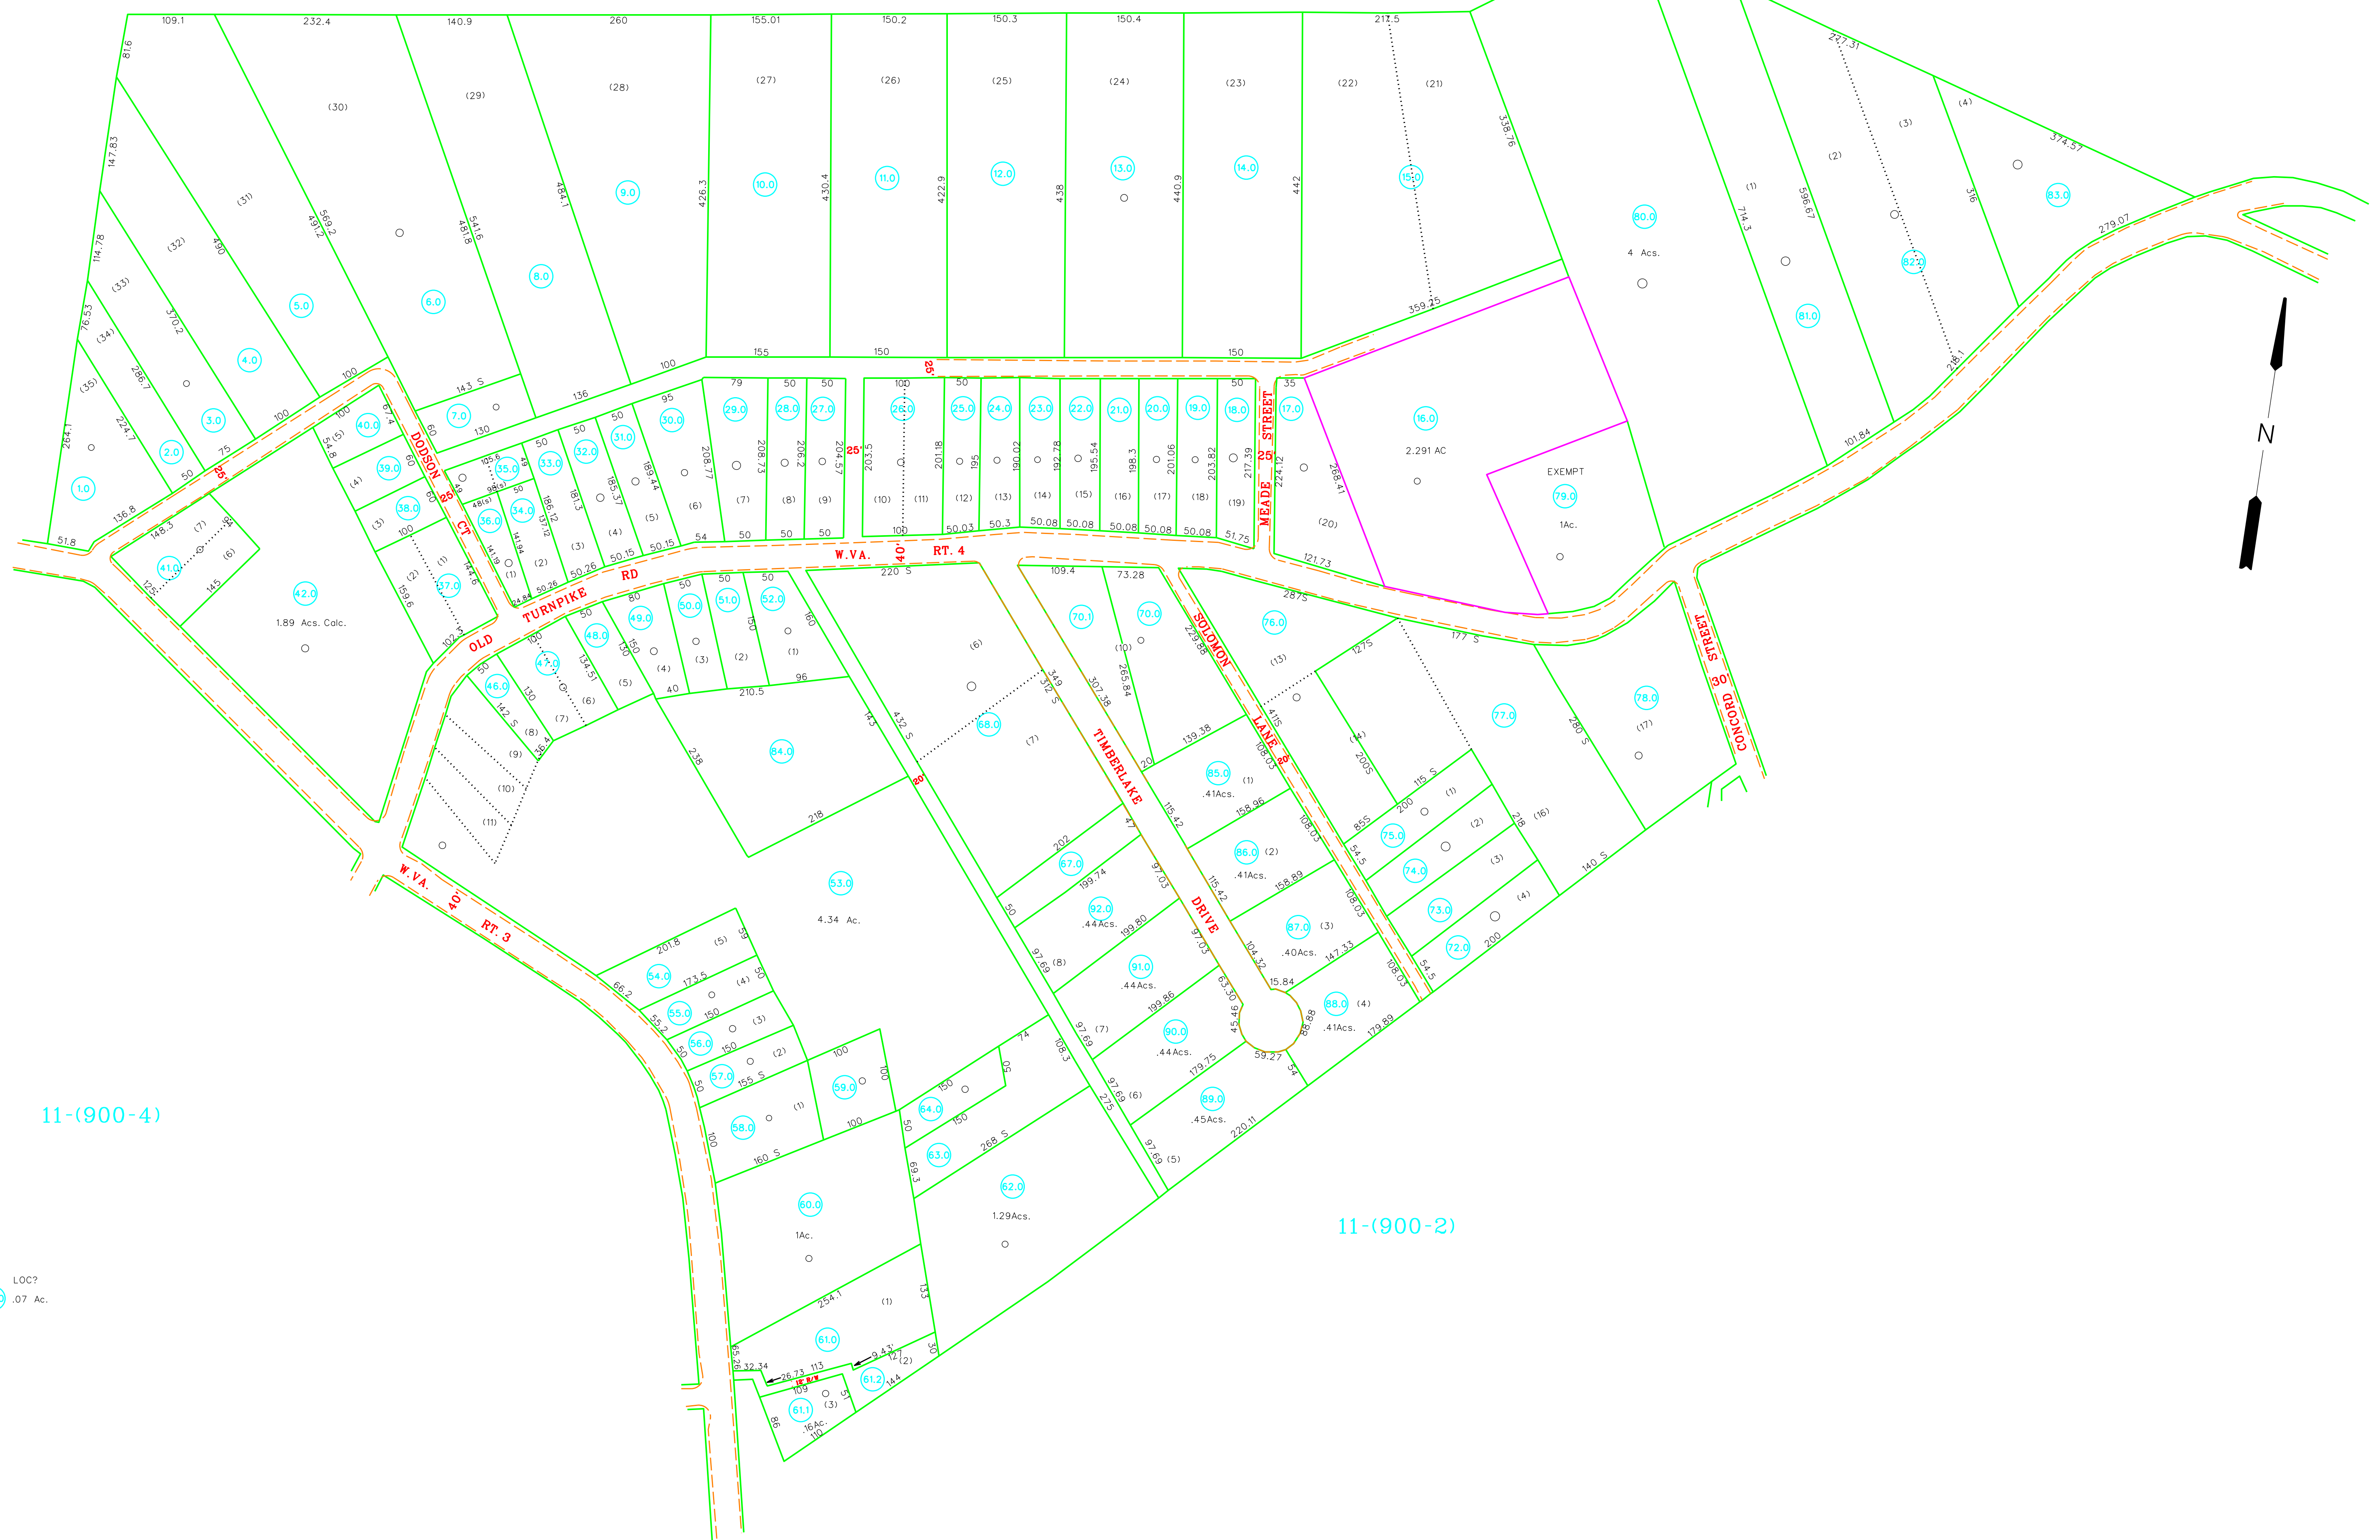


11-17

11-19

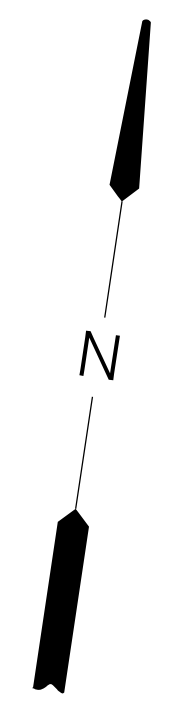

11-(900-4)

11-(900-2)

LOC?
93.0 .07 Ac.


For Tax Purposes Only
Prepared by
RALEIGH COUNTY ASSESSOR'S OFFICE
BECKLEY, WV

LEGEND	
Property line	
Edge of pavement or roadway	
Corporation line	
District line	
County line	
Waterways	
2015 CHANGE	
Original lot line	
Deed lot number	(15)
Parcel or index number	(9)
Improvement	
Railroad	

REVISIONS	
1	05/08/09 TPB
2	02/24/15 BIE
3	
4	
5	
6	
7	
8	

RESTRICTION

All tax maps created under the provisions of reappraisal legislation are the property of Raleigh County West Virginia and the reproduction, copying distribution or sale of such tax maps or any copies thereof without the written permission of the Raleigh County Assessor is prohibited by law.

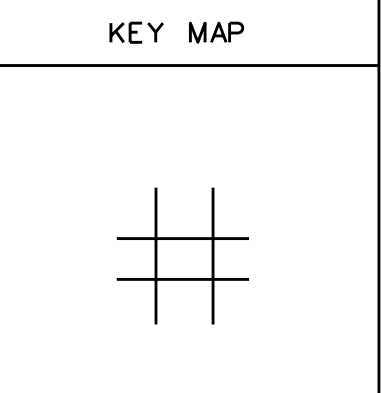

COUNTY OF RALEIGH
Office of Assessor
Beckley, W.Va.

TOWN DISTRICT
District 11 Map No. 900-3
Date, Aerial Photography: Photo No:
Date, Map: AUG. 16, 1996
Scale: 1"=100'