



Inset 1
1" = 200'

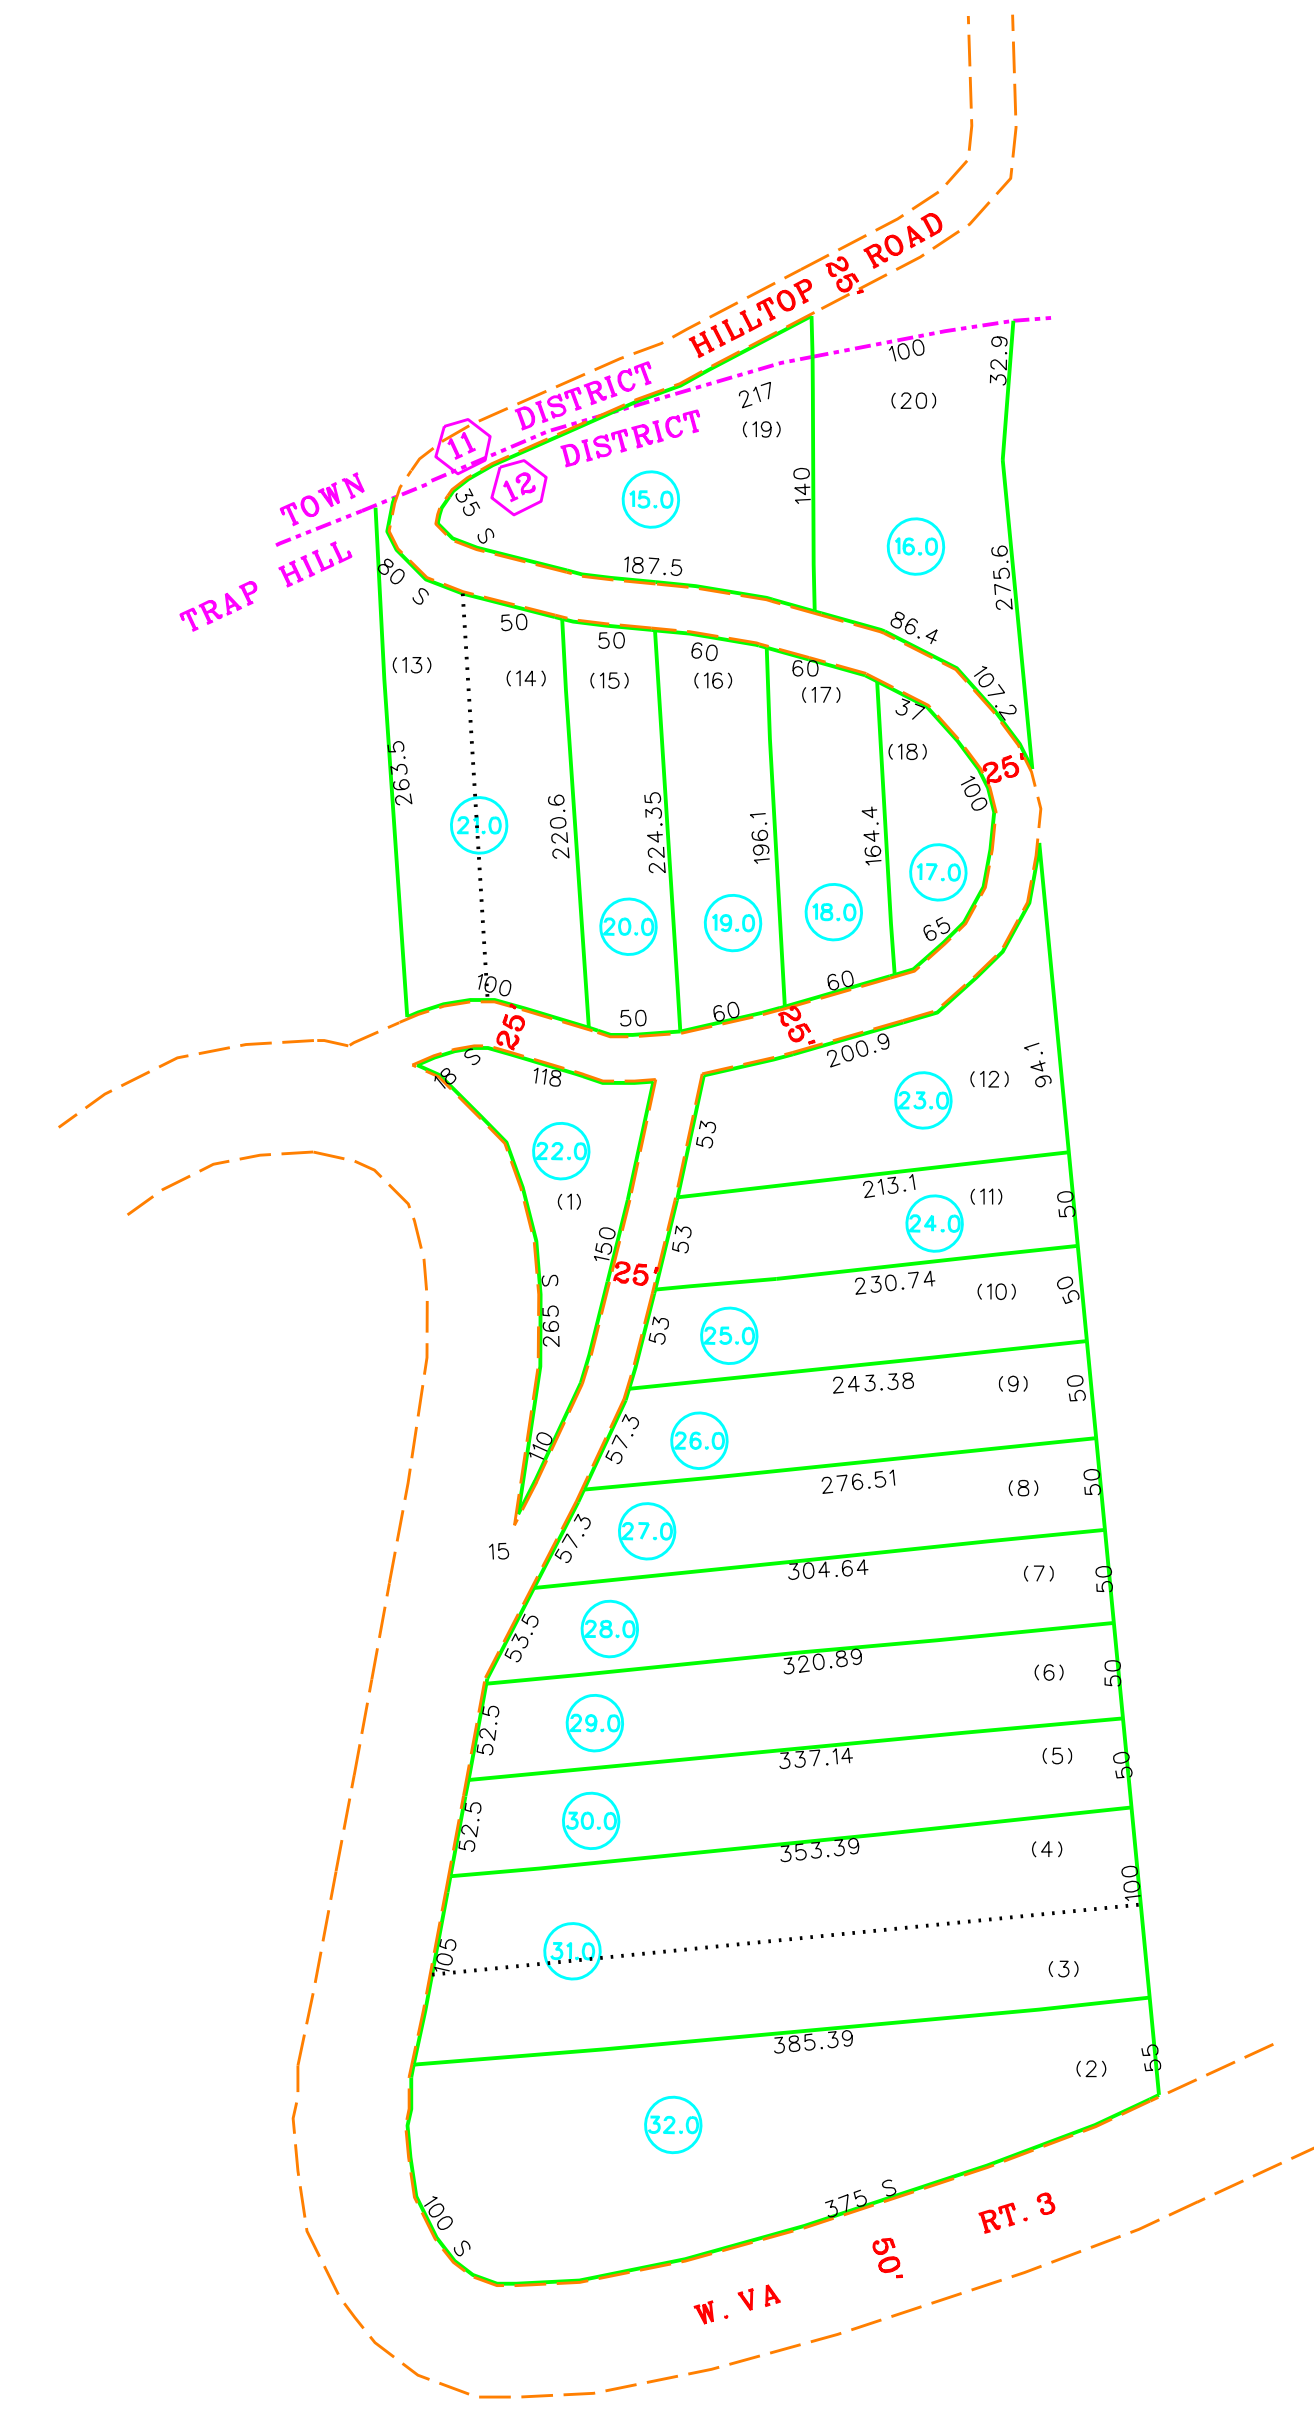

Inset 2
1" = 200'

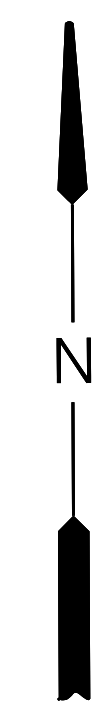

For Tax Purposes Only


Prepared by
RALEIGH COUNTY ASSESSOR'S OFFICE
BECKLEY, WV

LEGEND	
Property line	
Edge of pavement or roadway	
Corporation line	
District line	
County line	
Waterways	
2010 CHANGE	
Original lot line	
Deed lot number	(15)
Parcel or index number	99
Improvement	o
Railroad	

REVISIONS	
1	05/26/00 CLG
2	
3	
4	
5	
6	
7	
8	

RESTRICTION

All tax maps created under the provisions of reappraisal legislation are the property of Raleigh County West Virginia and the reproduction, copying, distribution or sale of such tax maps or any copies thereof without the written permission of the Raleigh County Assessor is prohibited by law.

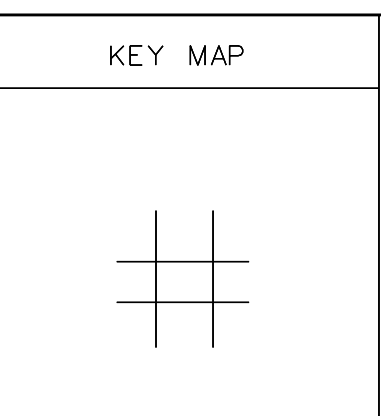

COUNTY OF RALEIGH

Office of Assessor
Beckley, W.Va.

TRAP HILL DISTRICT
District 12 MAP NO. 05B

Date, Aerial Photography: Photo No:
Date, Map: AUGUST 19, 1999
Scale: 1" = 200'