
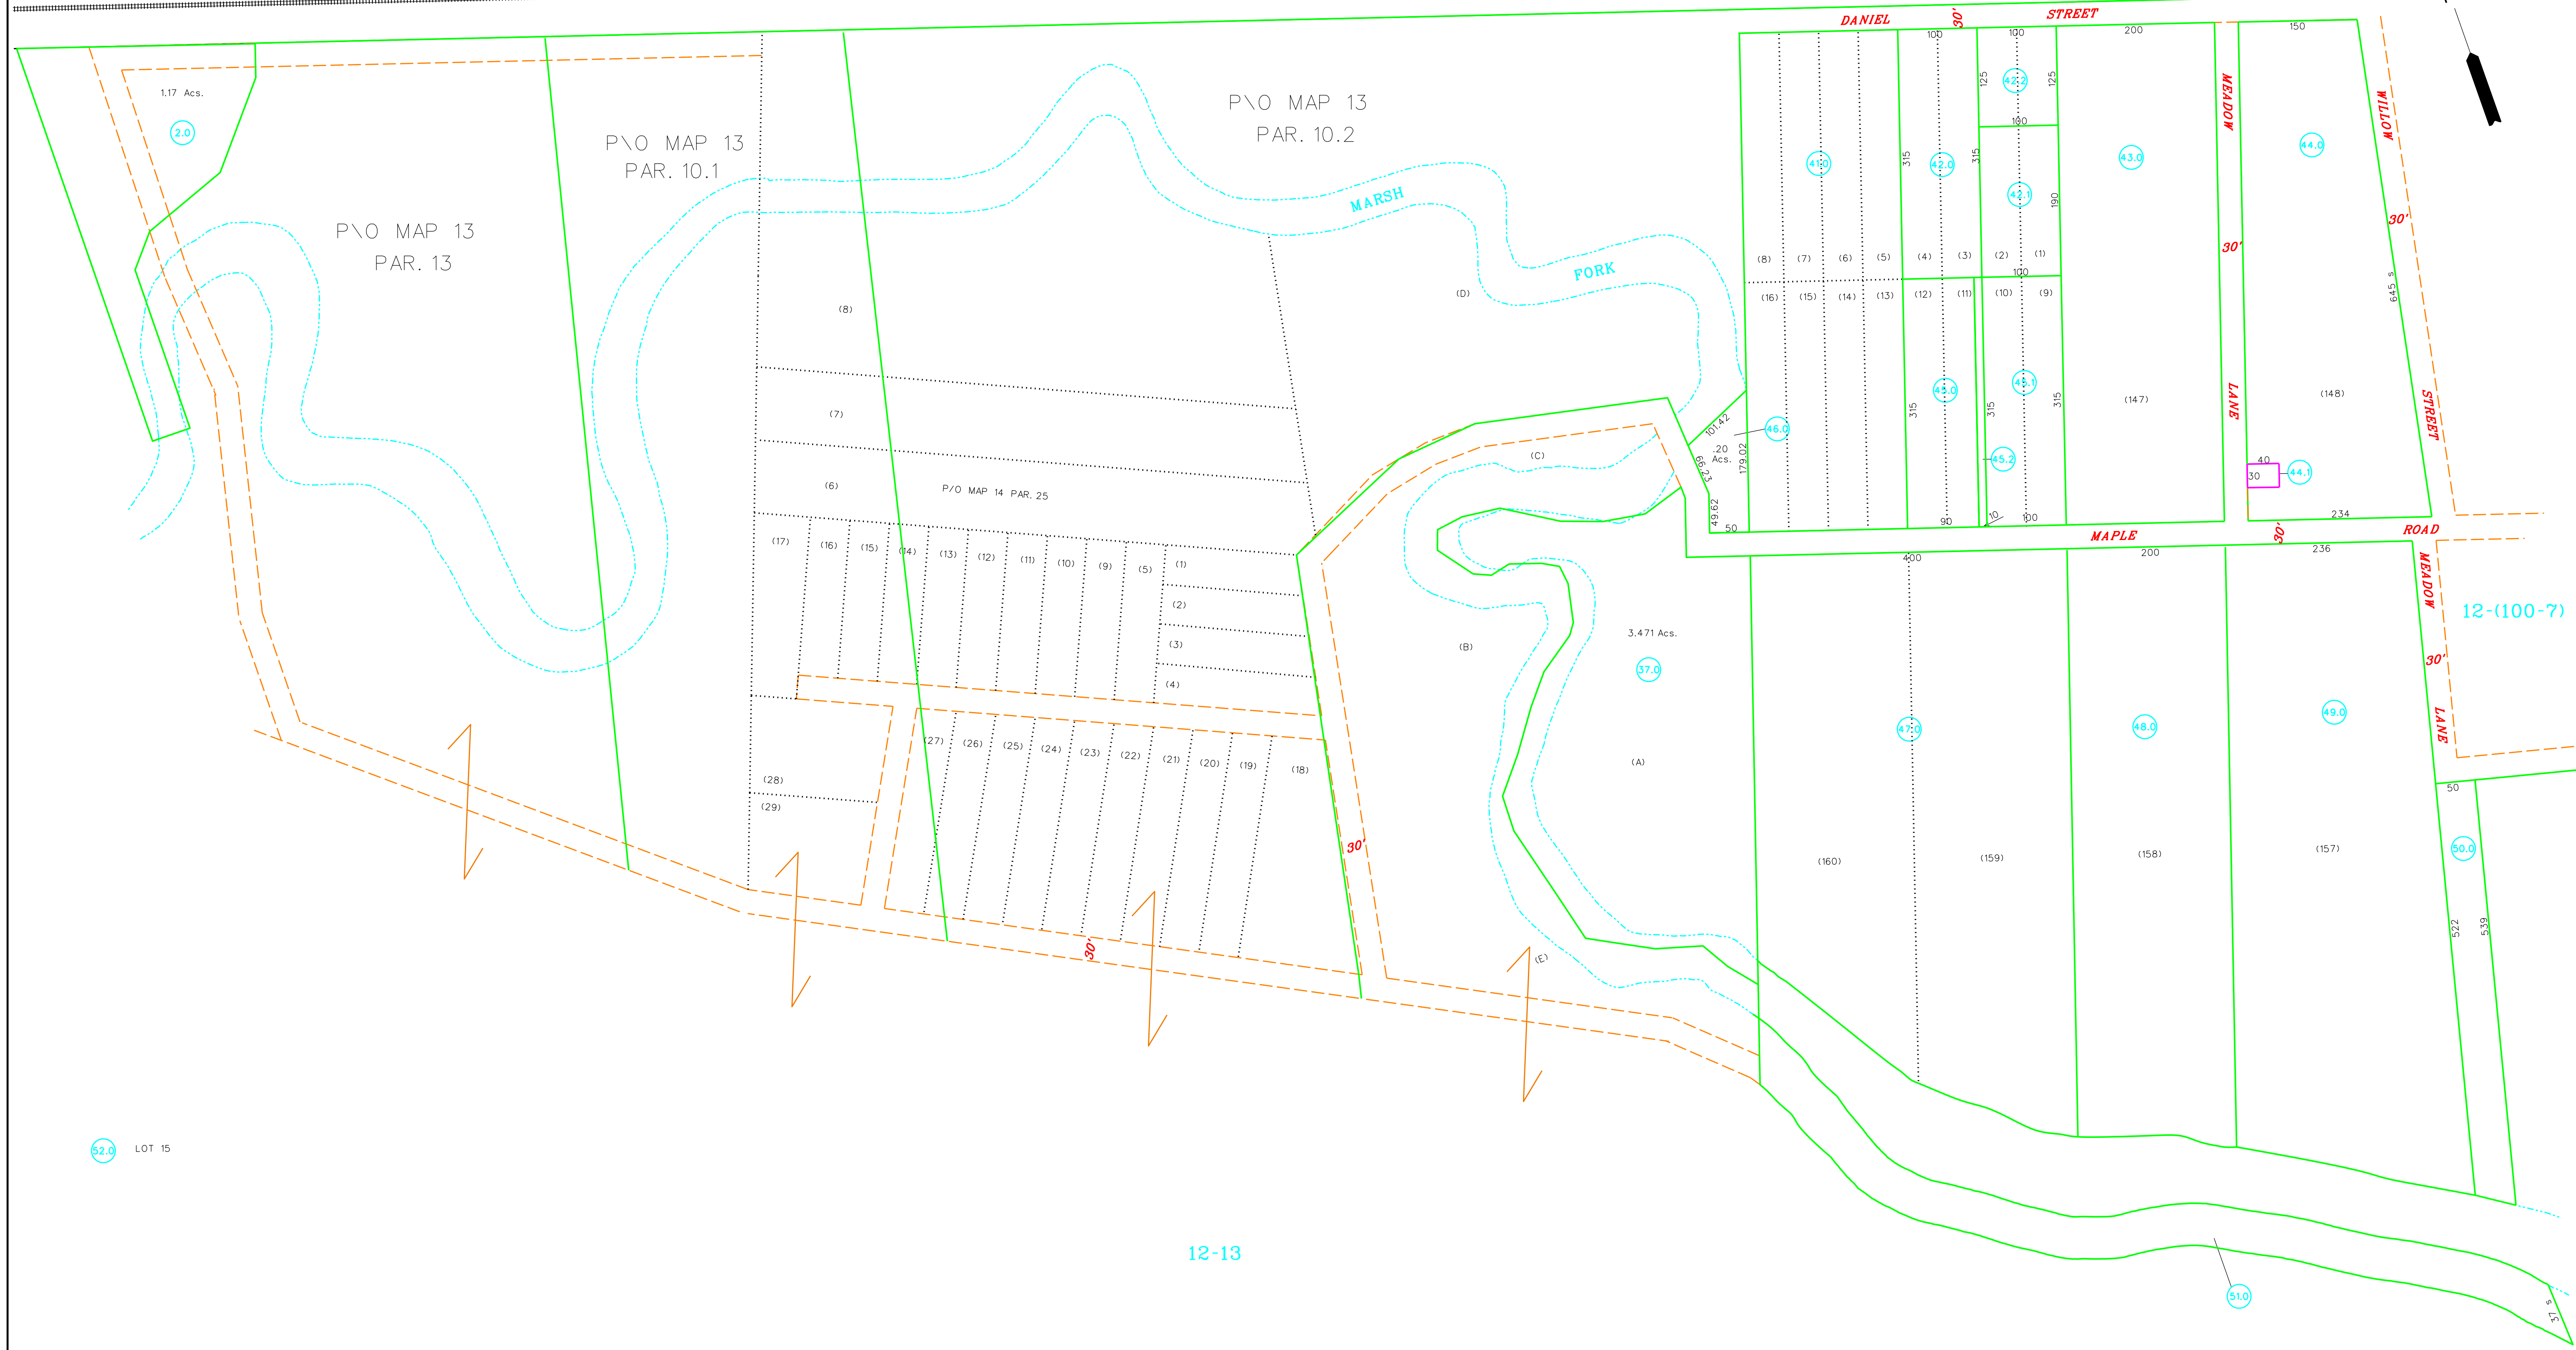


C. & O. RAILROAD

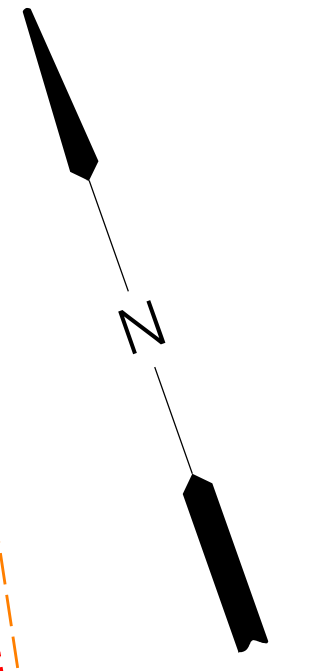

52.0 LOT 15

12-13

<p>For Tax Purposes Only</p> <p>Prepared by</p> <p>RALEIGH COUNTY ASSESSOR'S OFFICE</p> <p>BECKLEY, WV</p>	<p>LEGEND</p> <p>Property line ————</p> <p>Edge of pavement or roadway ————</p> <p>Corporation line ————</p> <p>District line ————</p> <p>County line ————</p> <p>Waterways ————</p> <p>2016 CHANGE ————</p> <p>Original lot line ————</p> <p>Deed lot number (15) ————</p> <p>Parcel or index number (99) ————</p> <p>Improvement (o) ————</p> <p>Railroad ————</p>	<p>REVISIONS</p> <table border="1"> <tr><td>1</td><td>09/16/97</td><td>CLG</td></tr> <tr><td>2</td><td>10/21/03</td><td>CLG</td></tr> <tr><td>3</td><td>10/05/05</td><td>CLG</td></tr> <tr><td>4</td><td>10/06/06</td><td>KNH</td></tr> <tr><td>5</td><td></td><td></td></tr> <tr><td>6</td><td></td><td></td></tr> <tr><td>7</td><td></td><td></td></tr> <tr><td>8</td><td></td><td></td></tr> </table>	1	09/16/97	CLG	2	10/21/03	CLG	3	10/05/05	CLG	4	10/06/06	KNH	5			6			7			8			<p>RESTRICTION</p> <p>All tax maps created under the provisions of reappraisal legislation are the property of Raleigh County West Virginia and the reproduction, copying, distribution or sale of such tax maps or any copies thereof without the written permission of the Raleigh County Assessor is prohibited by law.</p>	<p>KEY MAP</p>	<p>COUNTY OF RALEIGH</p> <p>Office of Assessor</p> <p>Beckley, W.Va.</p>	<p>TRAPHILL DISTRICT</p> <p>District 12 Map No. 100-4</p> <p>Date, Aerial Photography: Date, Map: 4/4/97</p> <p>Photo No: Scale: 1" = 100'</p>
		1	09/16/97	CLG																										
2	10/21/03	CLG																												
3	10/05/05	CLG																												
4	10/06/06	KNH																												
5																														
6																														
7																														
8																														
<p>12-(100-3)</p>																														