


267 268
287 288

268 269
288 289

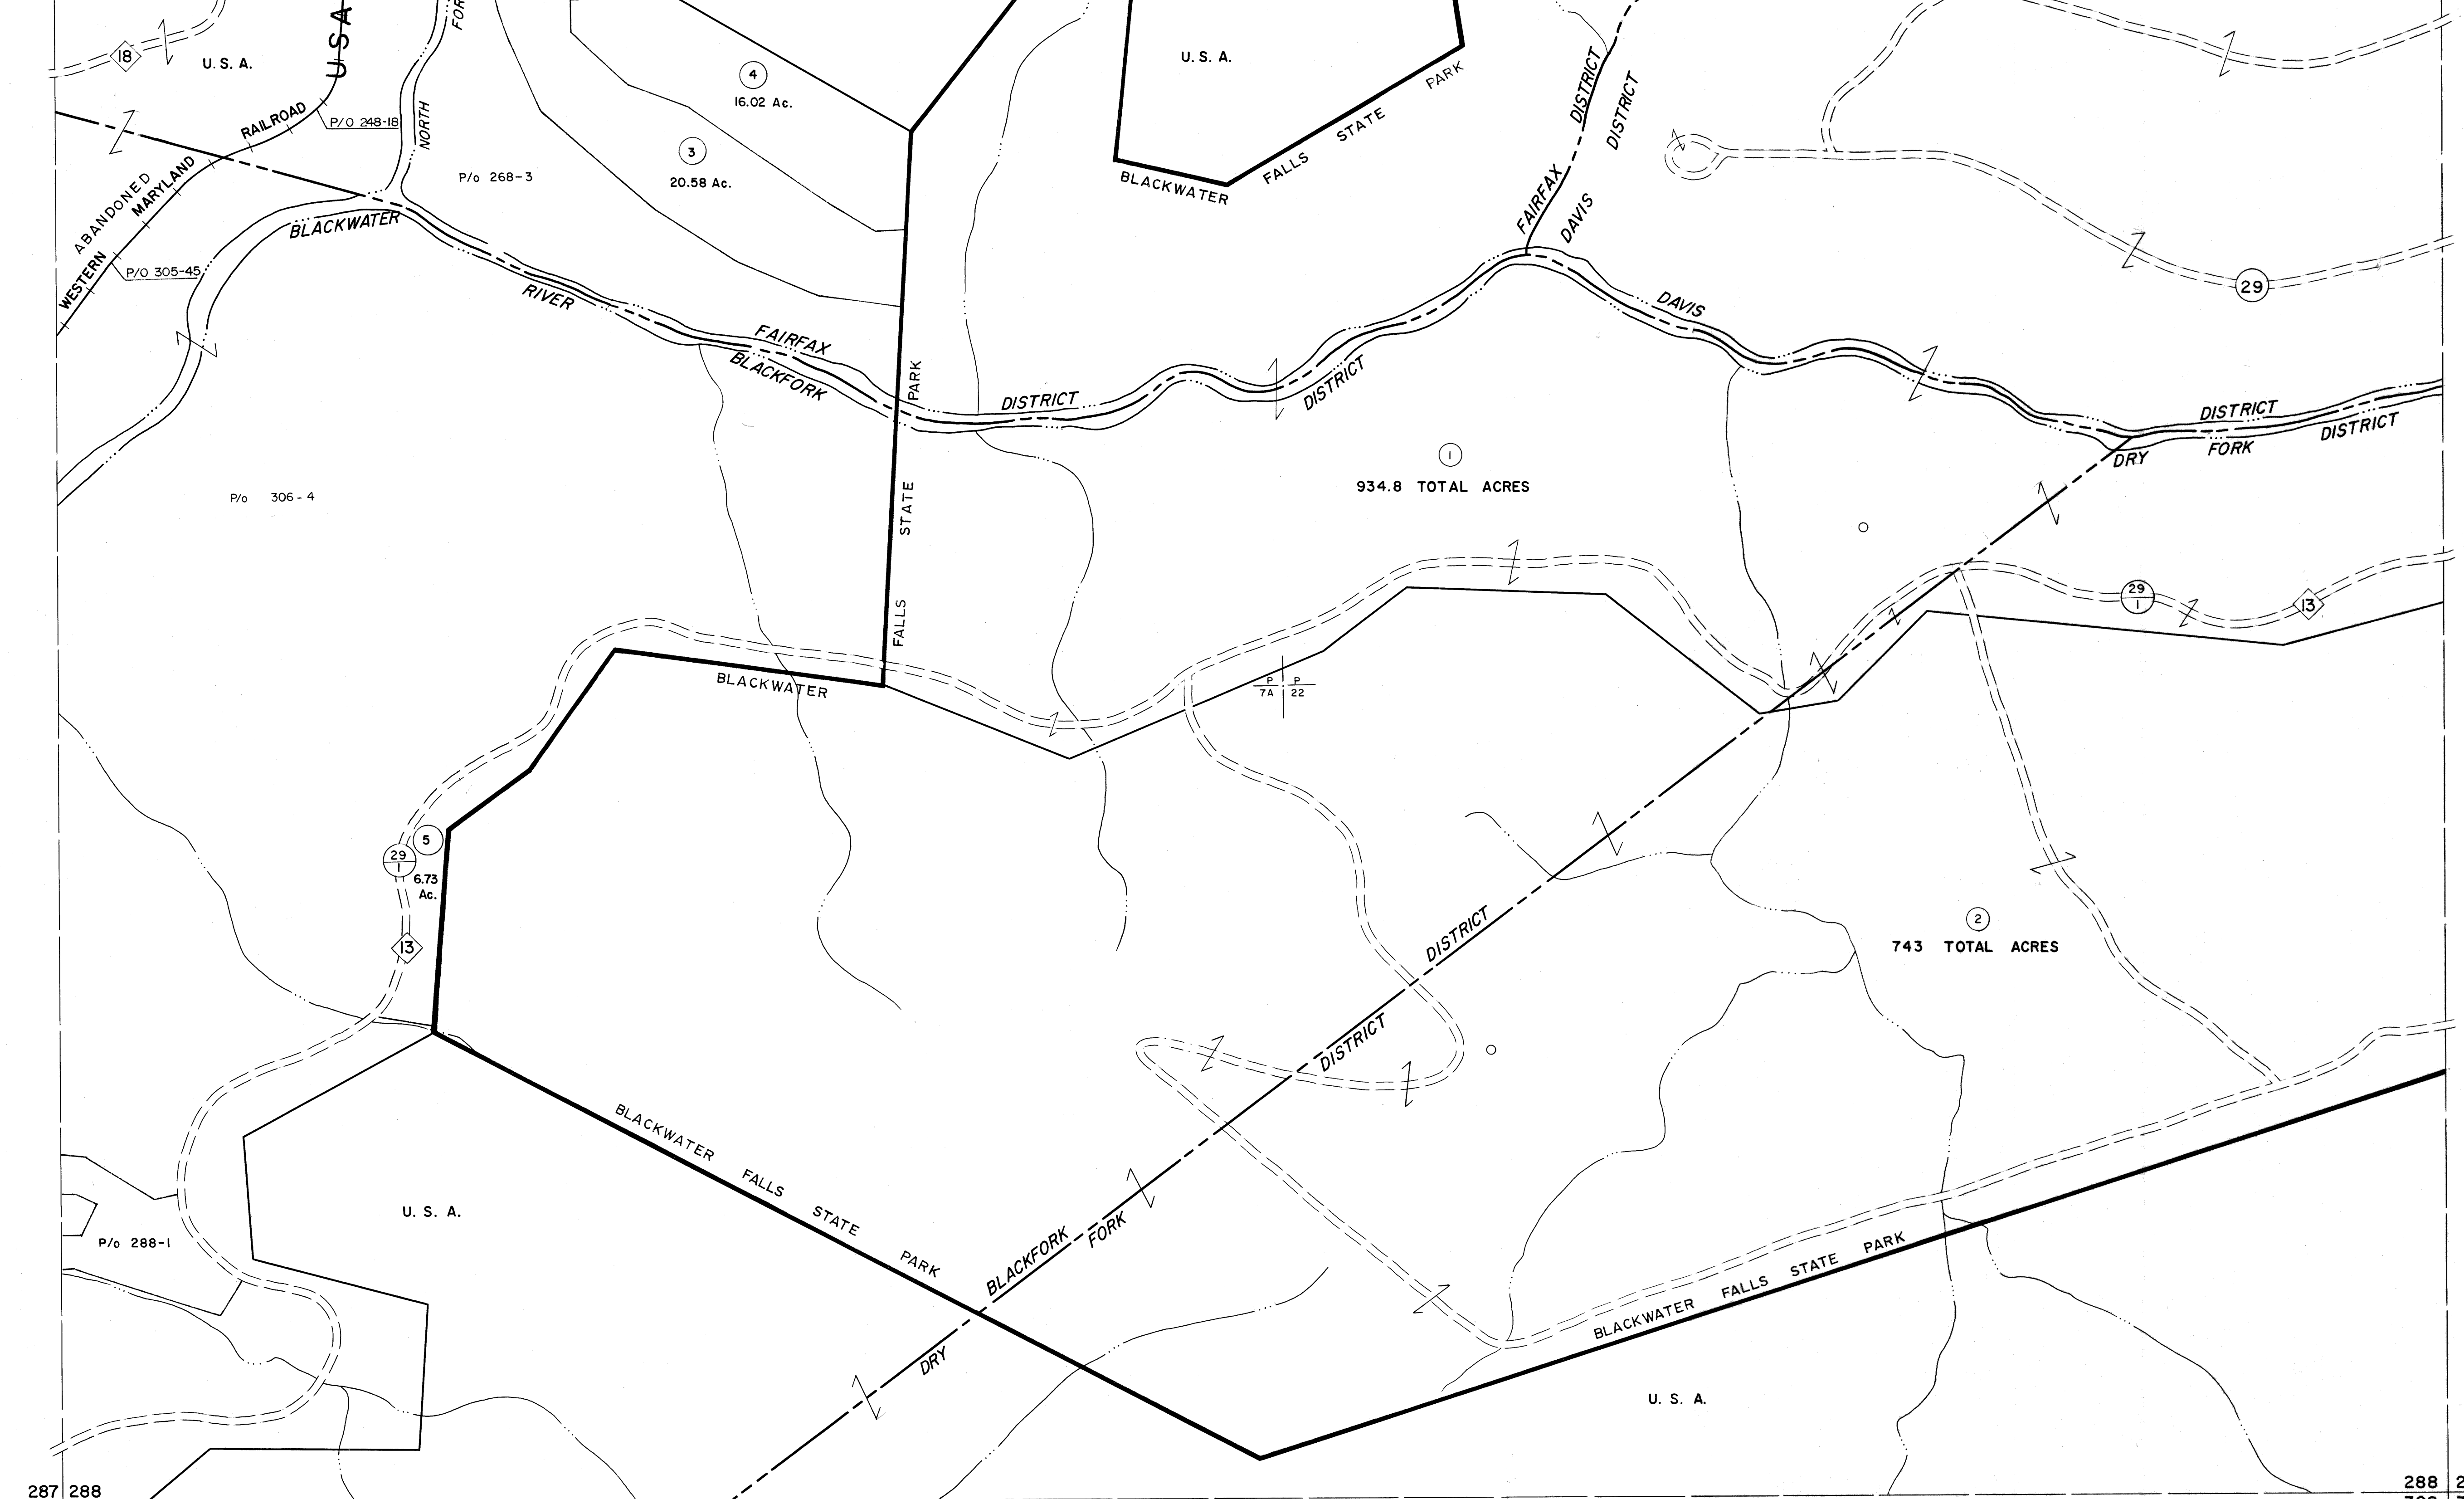

287 288
307 308

288 289
308 309

For Tax Purposes Only

Prepared by
MICHAEL BAKER, JR., INC.
Consulting Engineers
Rochester, Pennsylvania

Legend	
Property line	Original lot line
Edge of pavement or roadway	Dead lot number
Corporation line	Parcel or index number
District line	Improvement
County line	Railroad

Revisions	
1	OGIS 1/1/91 DSH
2	OGIS 1/28/93 DSH
3	ESI 2/20/03 REK
4	
5	
6	
7	
8	

KEY MAP

TUCKER COUNTY
STATE OF WEST VIRGINIA
Office of Assessor

DISTRICT
BLACKFORK FAIRFAX **DAVIS DRY FORK**
SHEET NO: 288
Date, Aerial Photography: November, 1961 Date, Map: Dec., 1962
Photo No: Scale: 1" = 400'