


190 191
210 211

191 192
211 212

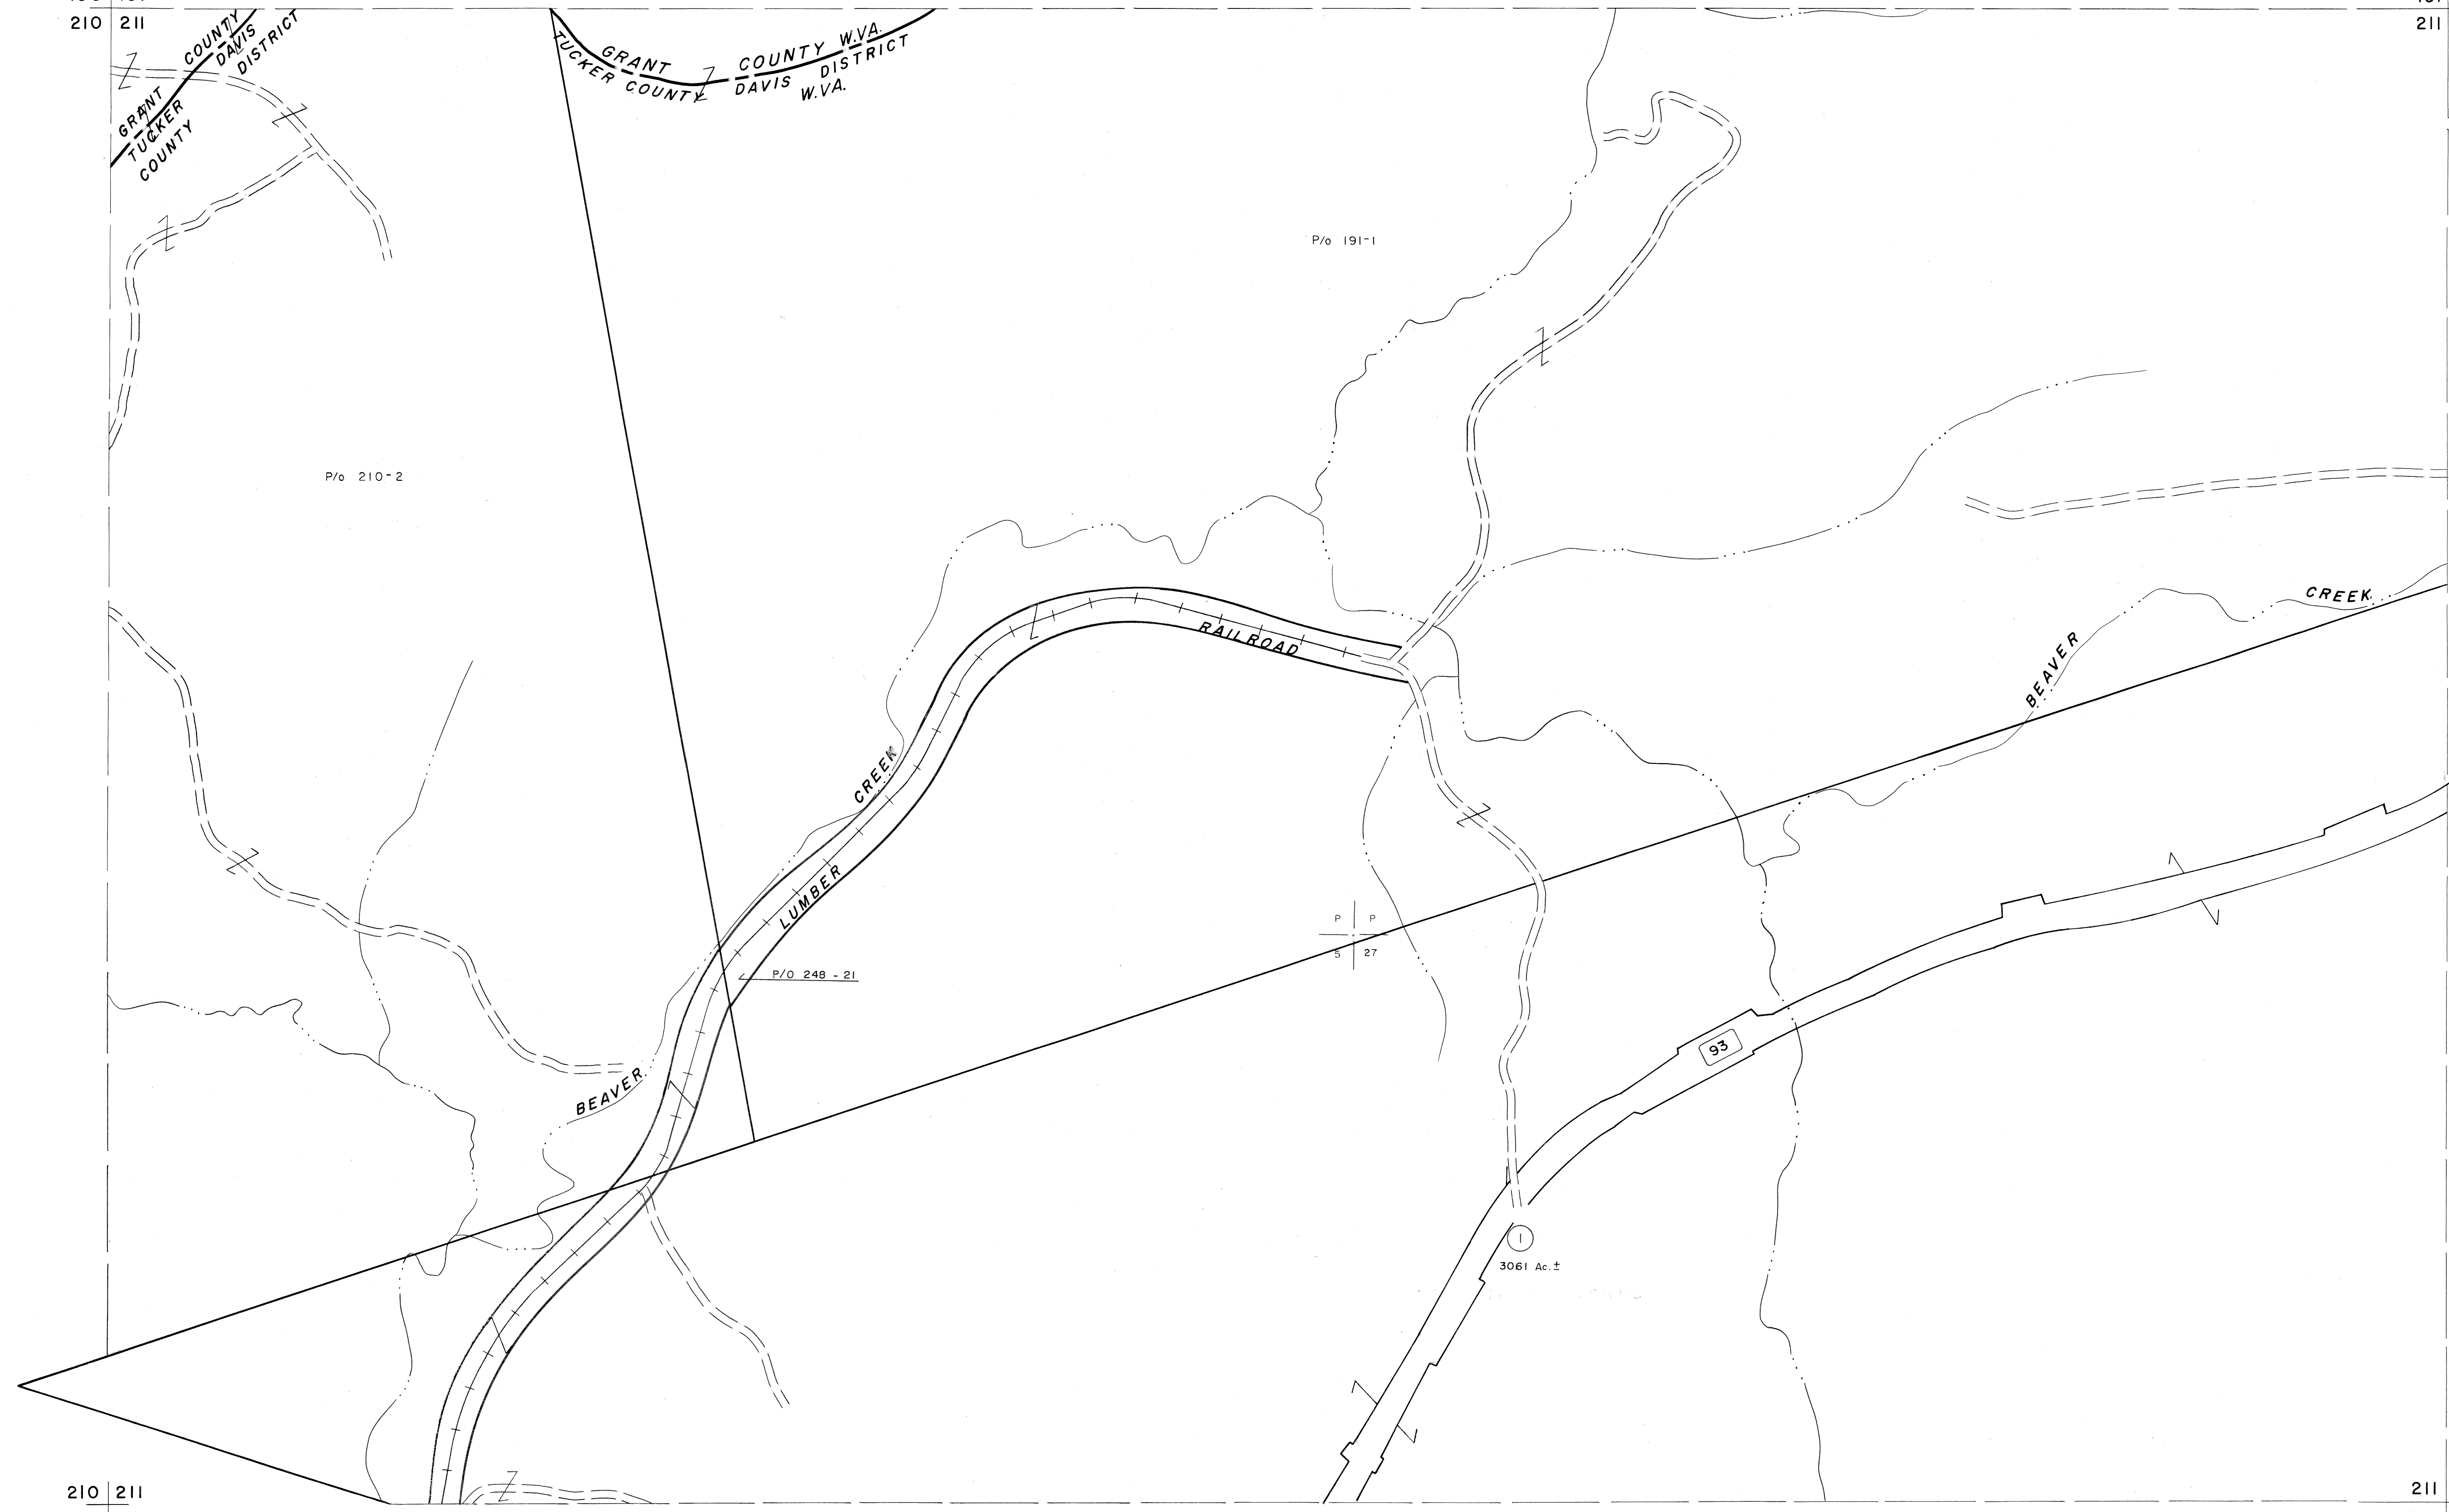

210 211
230 231


211 212
231 232

For Tax Purposes Only

Prepared by
MICHAEL BAKER, JR., INC.
Consulting Engineers
Rochester, Pennsylvania

Legend	
Property line	Original lot line
Edge of pavement or roadway	Deed lot number
Corporation line	Parcel or index number
District line	Improvement
County line	Railroad

Revisions			
1	July 1983	J.E.S.	9
2	7-1-84	L.E.S.	10
3	OGIS 12/31/90	DSH	11
4	O.G.I.S 4-1-96	J.E.B.	12
5			13
6			14
7			15
8			16
			17
			18
			19
			20
			21
			22
			23
			24

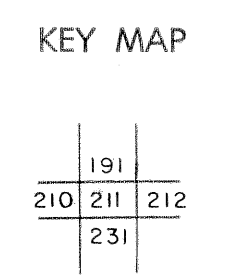

TUCKER COUNTY
STATE OF WEST VIRGINIA
Office of Assessor

DISTRICT
DAVIS

SHEET NO: **211**

Date, Aerial Photography: Nov, 1961 Date, Map: Dec, 1962
Photo No: Scale: 1" = 400'