


252|253
272|273

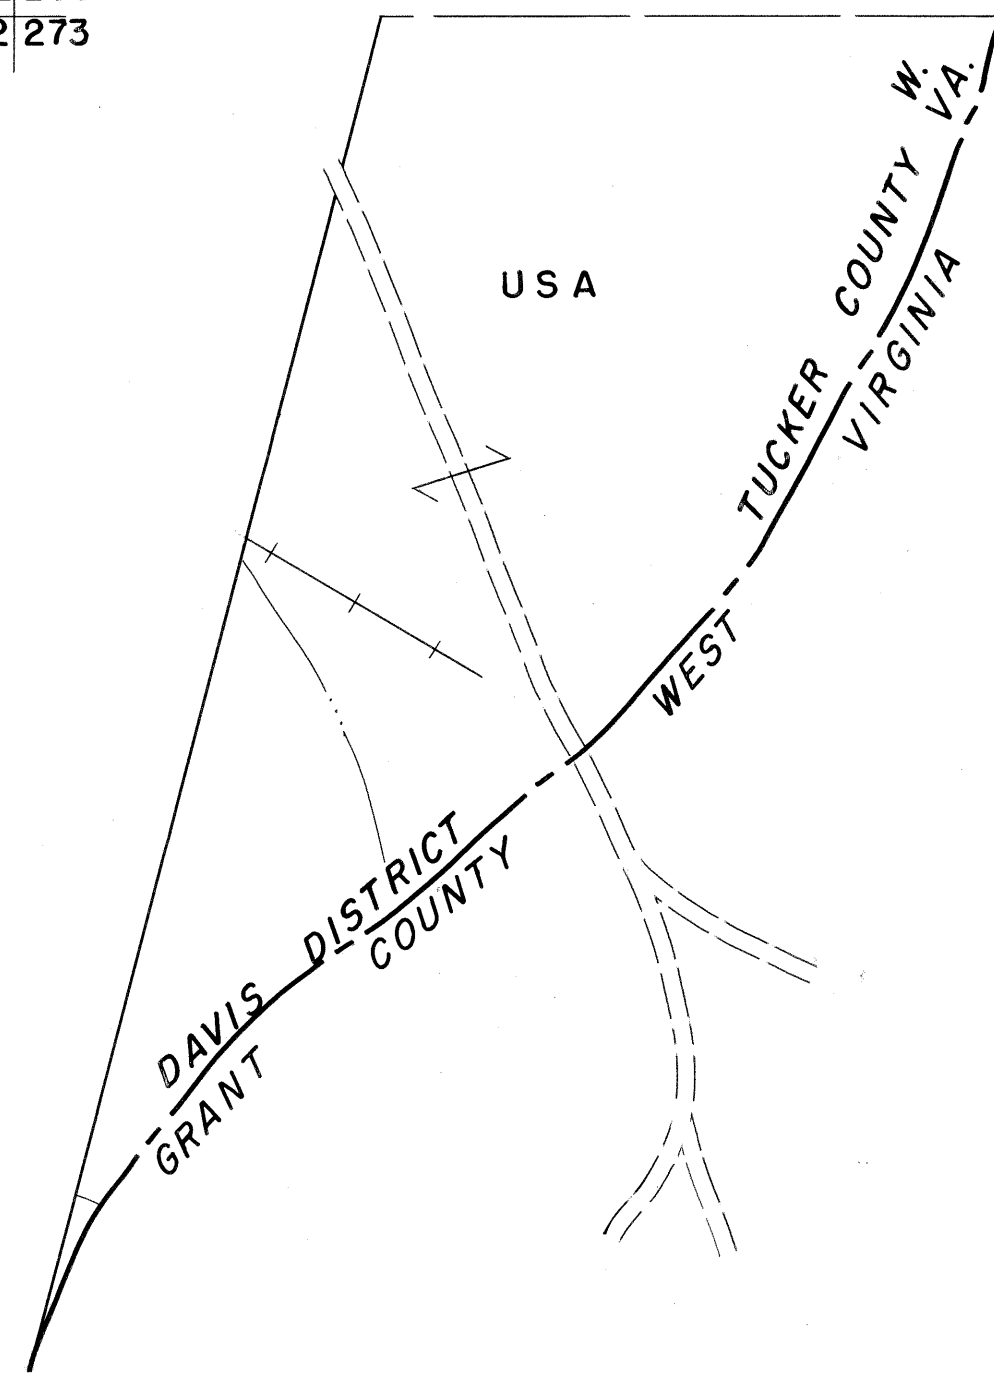

253|
273|



272|273
292|

273|

For Tax Purposes Only

Prepared by
MICHAEL BAKER, JR., INC.
Consulting Engineers
Rochester, Pennsylvania

Legend

Property line	---	Original lot line	---
Edge of pavement or roadway	---	Deed lot number	(15)
Corporation line	---	Parcel or index number	99
District line	---	Improvement	o
County line	---	Railroad	---

Revisions

1	Revised to 7-1-88	9	17
2		10	18
3		11	19
4		12	20
5		13	21
6		14	22
7		15	23
8		16	24

KEY MAP

253|
272|273|

TUCKER COUNTY
STATE OF WEST VIRGINIA
Office of Assessor

DISTRICT

DAVIS

SHEET NO: 273

Date, Aerial Photography: Nov. 1961 Date, Map: Dec. 1962
Photo No: Scale: 1" = 400'