


271 | 272  
291 | 292

272 | 273  
292 | 312

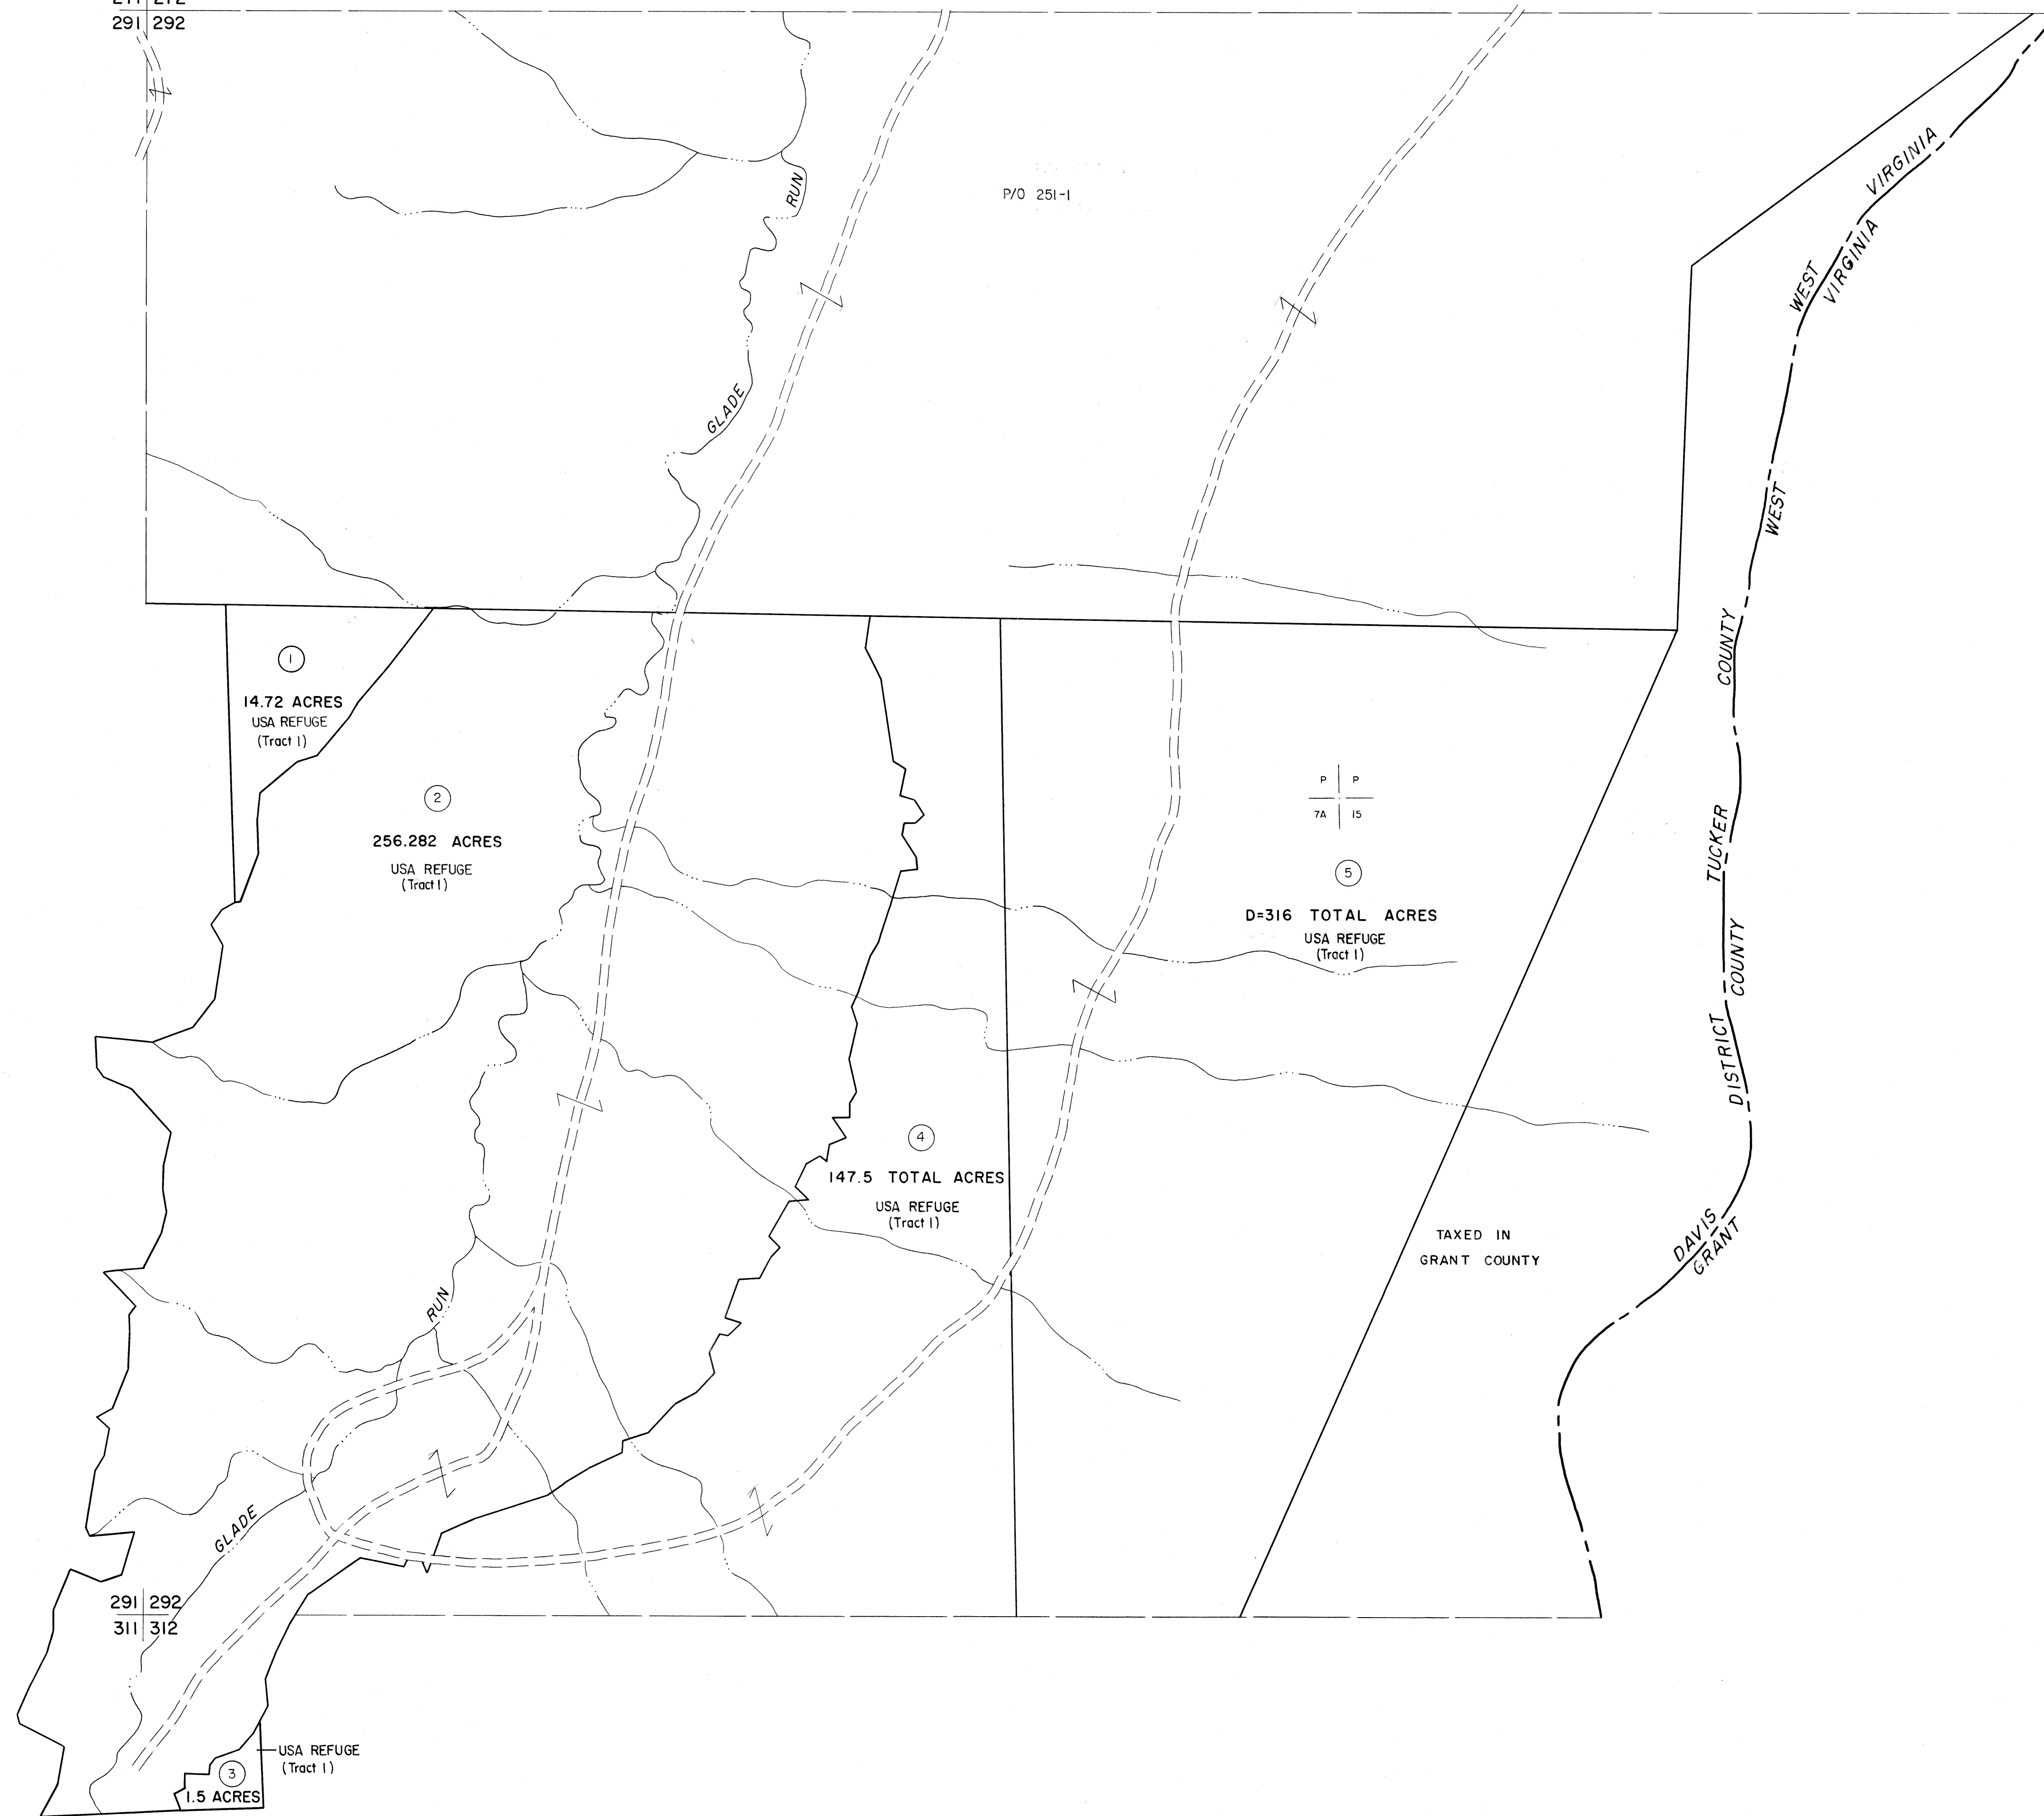

**For Tax Purposes Only**

Prepared by  
MICHAEL BAKER, JR., INC.  
Consulting Engineers  
Rochester, Pennsylvania

**Legend**

Property line	—	Original lot line	- - - - -
Edge of pavement or roadway	—	Deed lot number	(15)
Corporation line	—	Parcel or index number	(16)
District line	—	Improvement	(17)
County line	—	Railroad	(18)

**Revisions**

1	Original to 7-1-88	9	17
2	REV. TO 3-1-89	10	18
3	HBS 2/19/04	11	19
4		12	20
5		13	21
6		14	22
7		15	23
8		16	24

**KEY MAP**



**TUCKER COUNTY**  
STATE OF WEST VIRGINIA  
Office of Assessor

**DISTRICT**

**DAVIS**

**SHEET NO: 292**

Date, Aerial Photography: November, 1961 Date, Map: Dec., 1962  
Photo No: Scale: 1" = 400'