



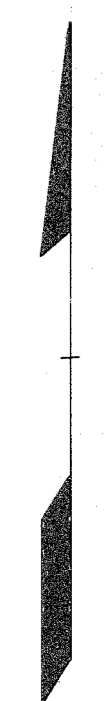


122 123

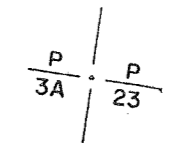

122
141 142

122 123
142 143

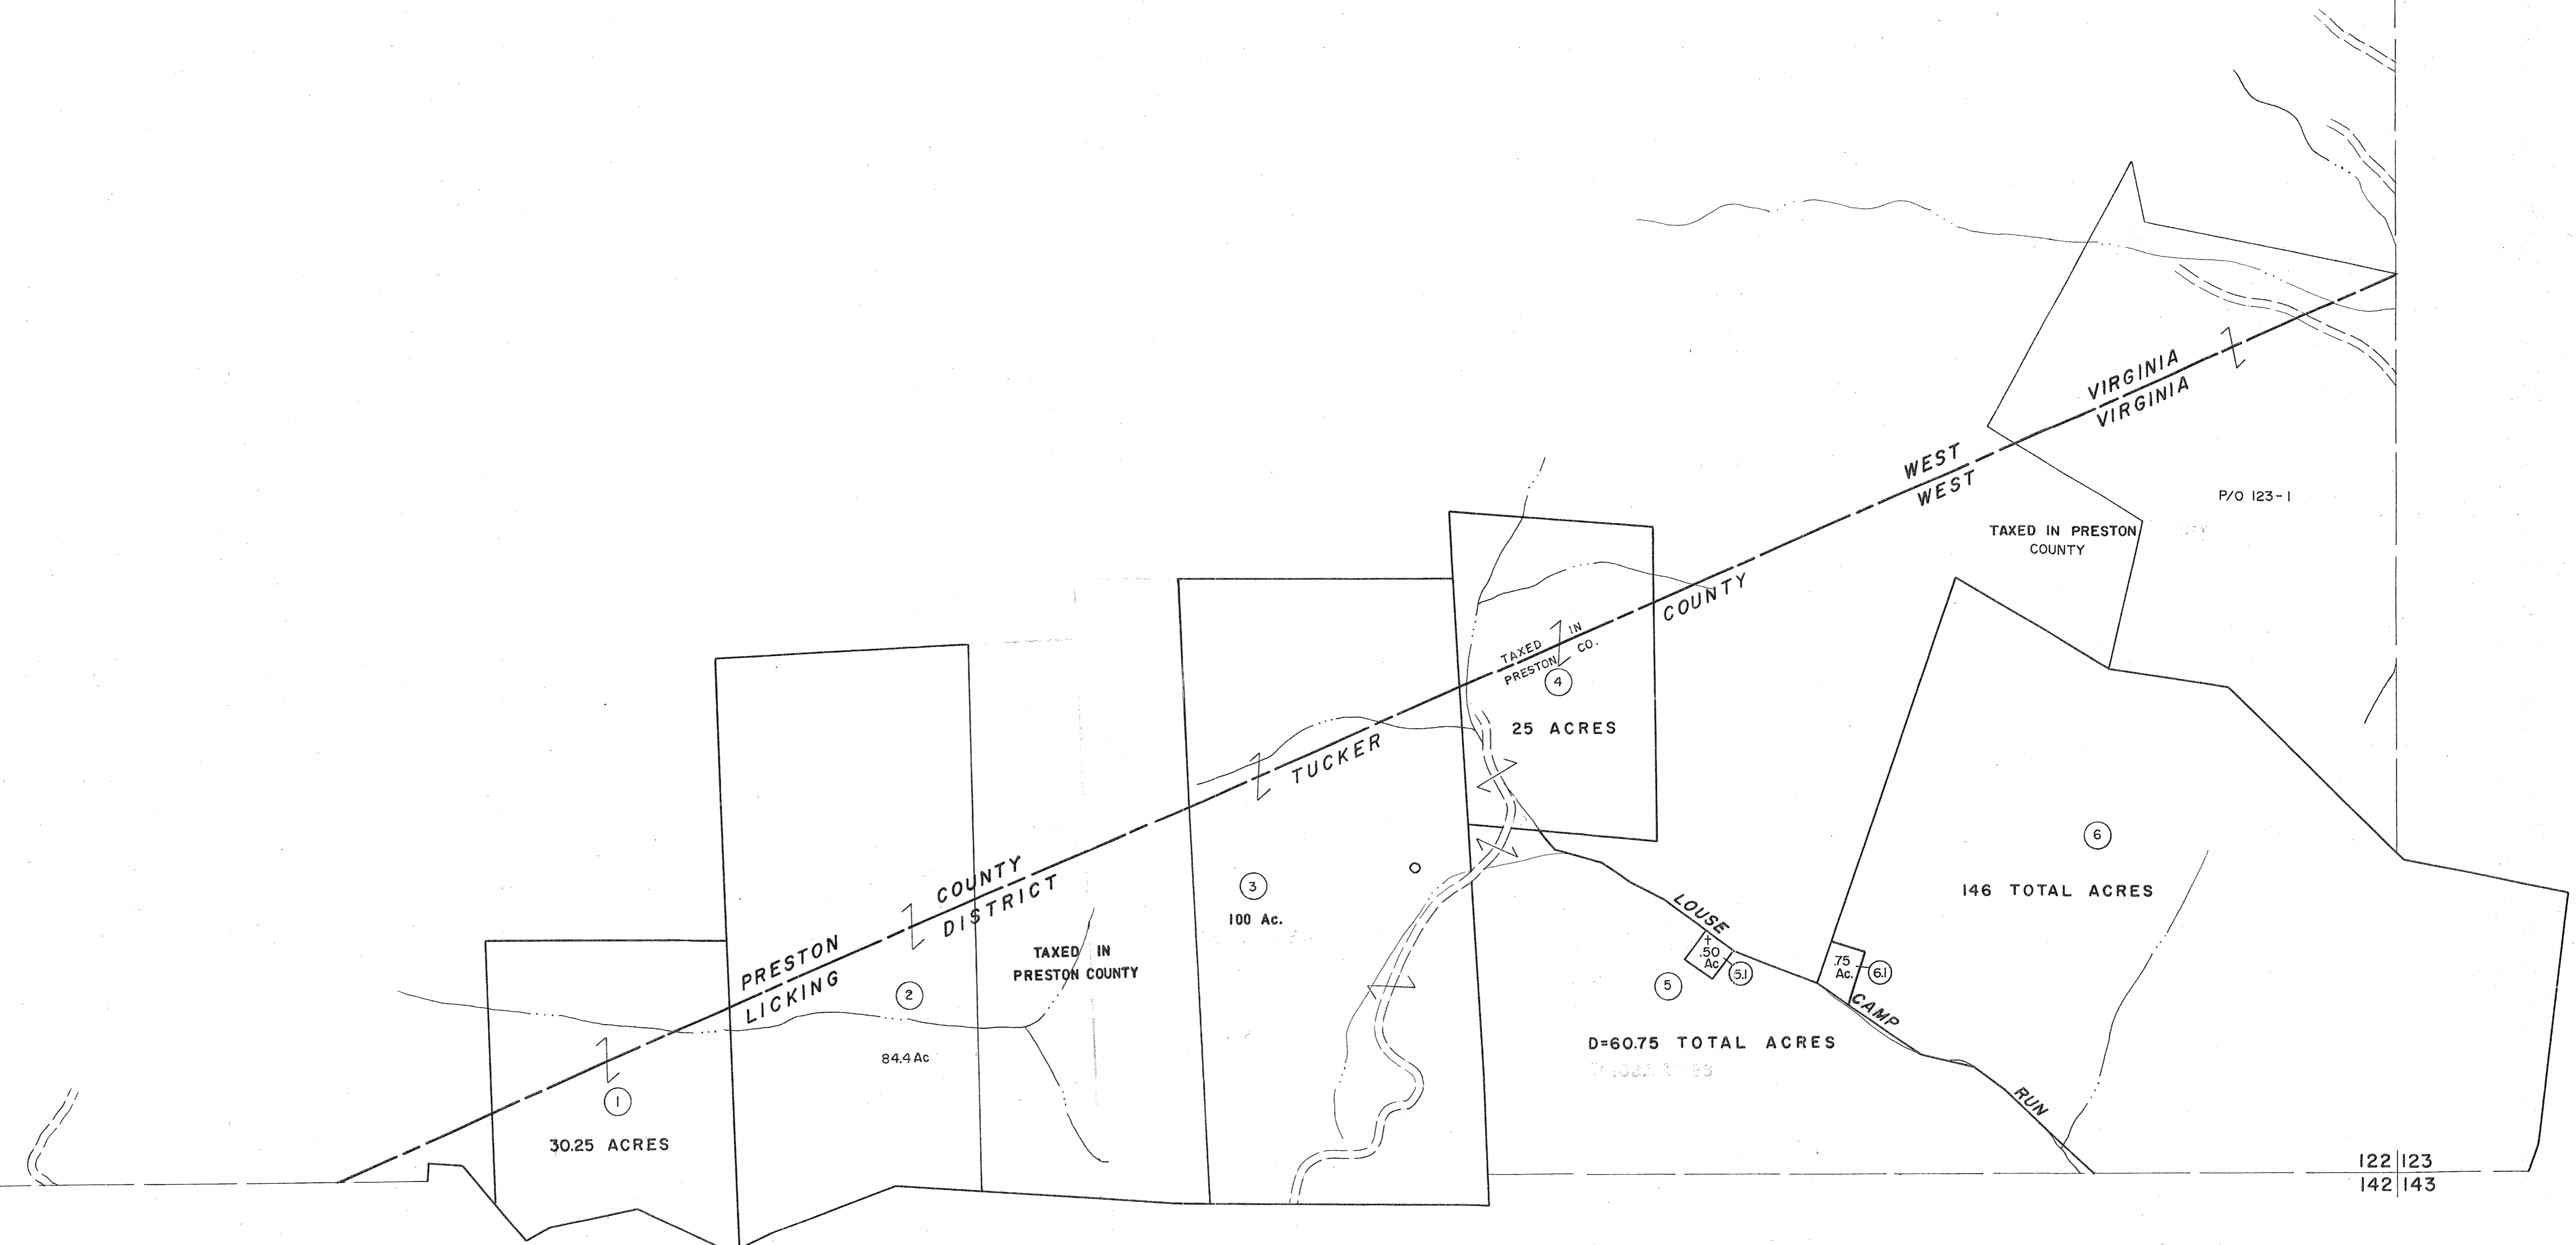

For Tax Purposes Only

Prepared by
MICHAEL BAKER, JR., INC.
Consulting Engineers
Rochester, Pennsylvania


Legend

Property line	—	Original lot line	---
Edge of pavement or roadway	---	Dead lot number	(15)
Corporation line	----	Parcel or index number	(22)
District line	-----	Improvement	o
County line	-----	Railroad	—+—

Revisions

1	Revised to 7-1-88	9	17
2	OGIS 12/29/90 DSH	10	18
3	OGIS 3-19-92 TL	11	19
4	OGIS 1/23/93 DSH	12	20
5	OGIS 12/9/93 SAJ	13	21
6	O.G.I.S 4-1-96 J.E.B	14	22
7	5-4-13 H.S	15	23
8		16	24

KEY MAP

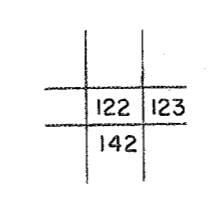

TUCKER COUNTY
STATE OF WEST VIRGINIA
Office of Assessor

DISTRICT

LICKING

SHEET NO: 122

Date, Aerial Photography: November, 1961 Date, Map: Dec, 1962
Photo No: Scale: 1"=400'