


205 206
225 226

206 207
226 227

225 226
245 246


226 227
246 247

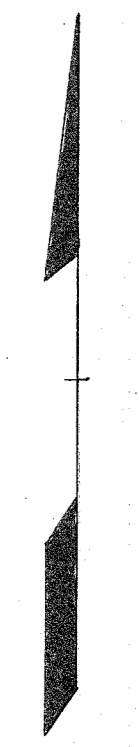

For Tax Purposes Only
 Prepared by
MICHAEL BAKER, JR., INC.
 Consulting Engineers
 Rochester, Pennsylvania

Legend	
Property line	Original lot line
Edge of pavement or roadway	Deed lot number
Corporation line	Parcel or index number
District line	Improvement
County line	Railroad

Revisions	
1	REV. TO 7-1-86 NCS
2	REV. TO 3-1-89 R.E.B.
3	OGIS 3-19-92 TL
4	SLS INC. 2/23/98 JWM
5	ESI 2/7/02 REK
6	5-4-13 H-43

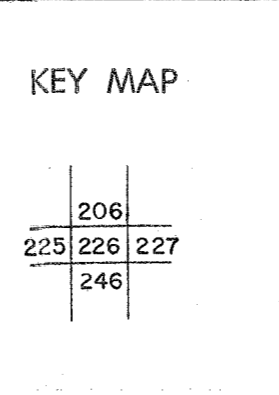

TUCKER COUNTY
 STATE OF WEST VIRGINIA
 Office of Assessor

DISTRICT **ST. GEORGE**
SHEET NO: 226
 Date, Aerial Photography: November, 1961 Date, Map: Dec., 1962
 Photo No: Scale: 1" = 400'