


BANKS DISTRICT

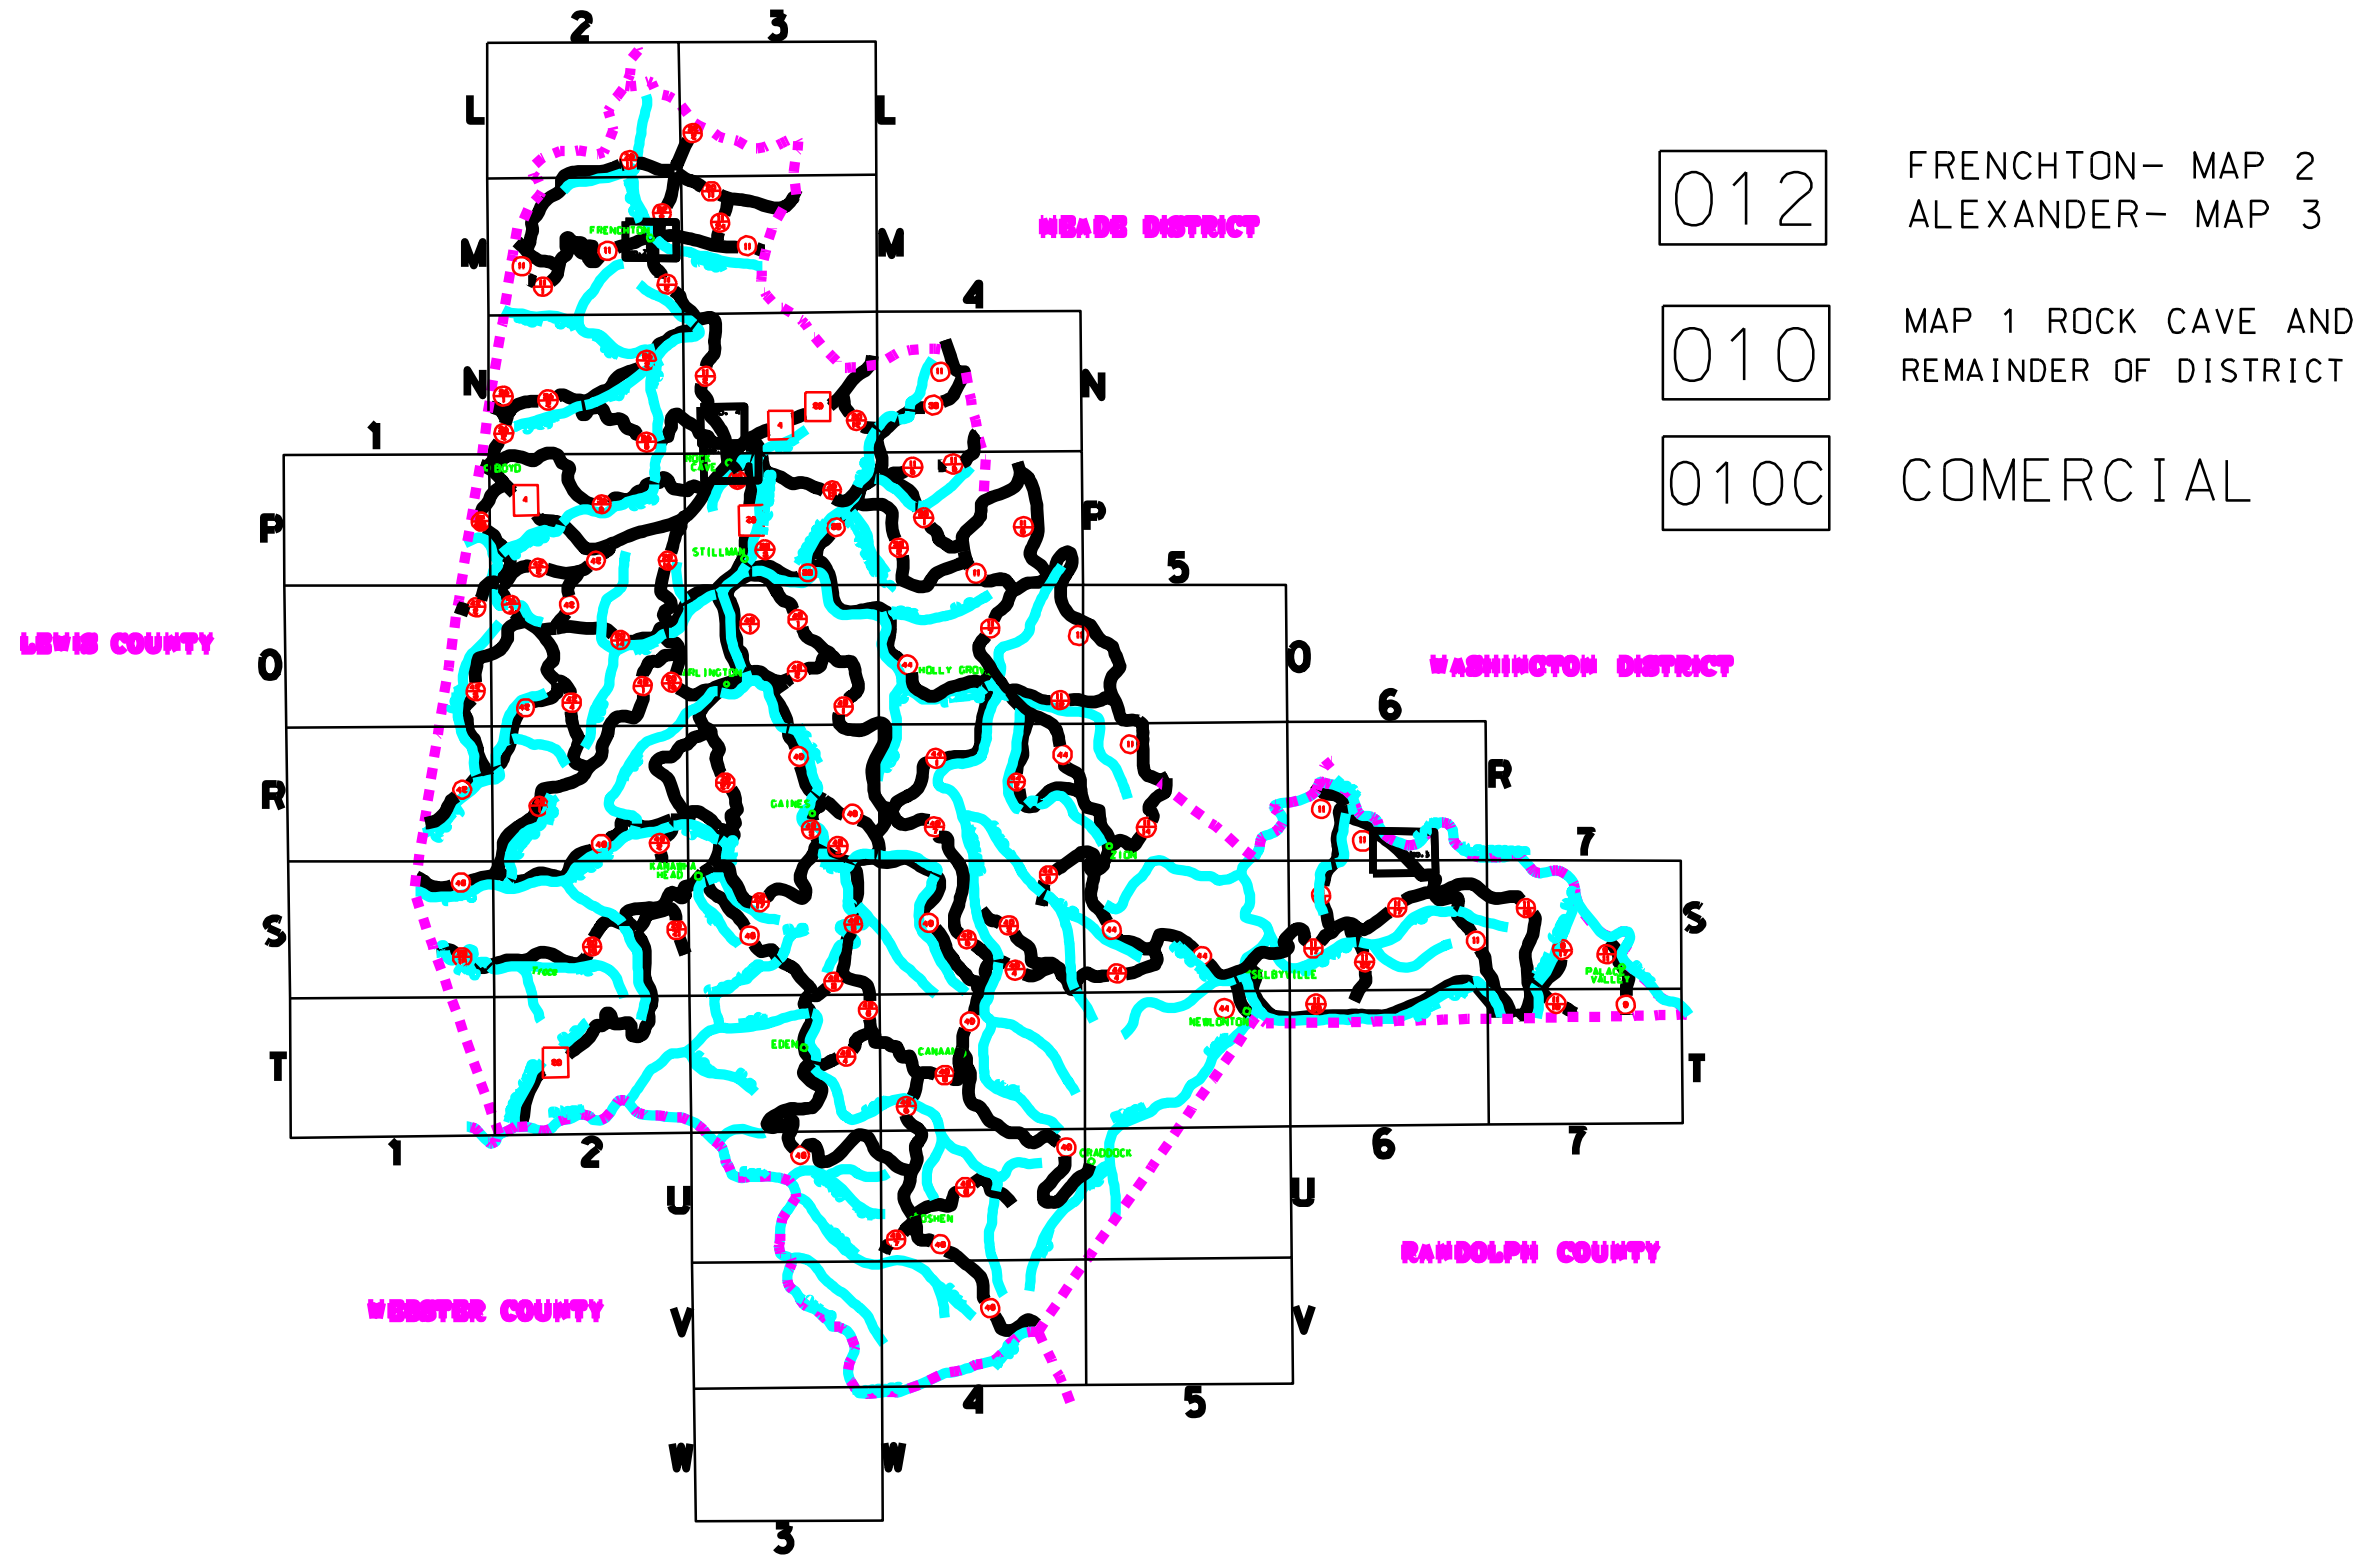


For Tax Purposes Only
Prepared by
Upshur County Assessor Office
Donald W Rice: Assessor
Hugh P McGee, Jr.: Mapper

LEGEND	
Property line	—————
Edge of pavement or roadway	- - - - -
Corporation line	- - - - -
District line	- - - - -
County line	- - - - -
Original lot line	—————
Dead lot number	(15)
Parcel lot number	⊕
Improvement	○
Railroad	—————

REVISIONS	
1	
2	
3	
4	
5	
6	
7	
8	

RESTRICTION

All tax maps created under the provisions of reappraisal legislation are the property of Upshur County West Virginia and the reproduction, copying, distribution or sale of such tax maps or any copies thereof without the written permission of the Upshur County Assessor is prohibited by law.

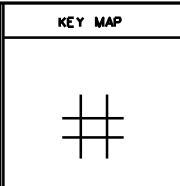

UPSHUR COUNTY
STATE OF WEST VIRGINIA
Office of Assessor

DISTRICT
BANKS
SHEET NO: INDEX SHEET

Date, Aerial Photography: Date, Map: 11-13-62
Photo No: Scale: 1" = 1 Mile