


KENTUCKY

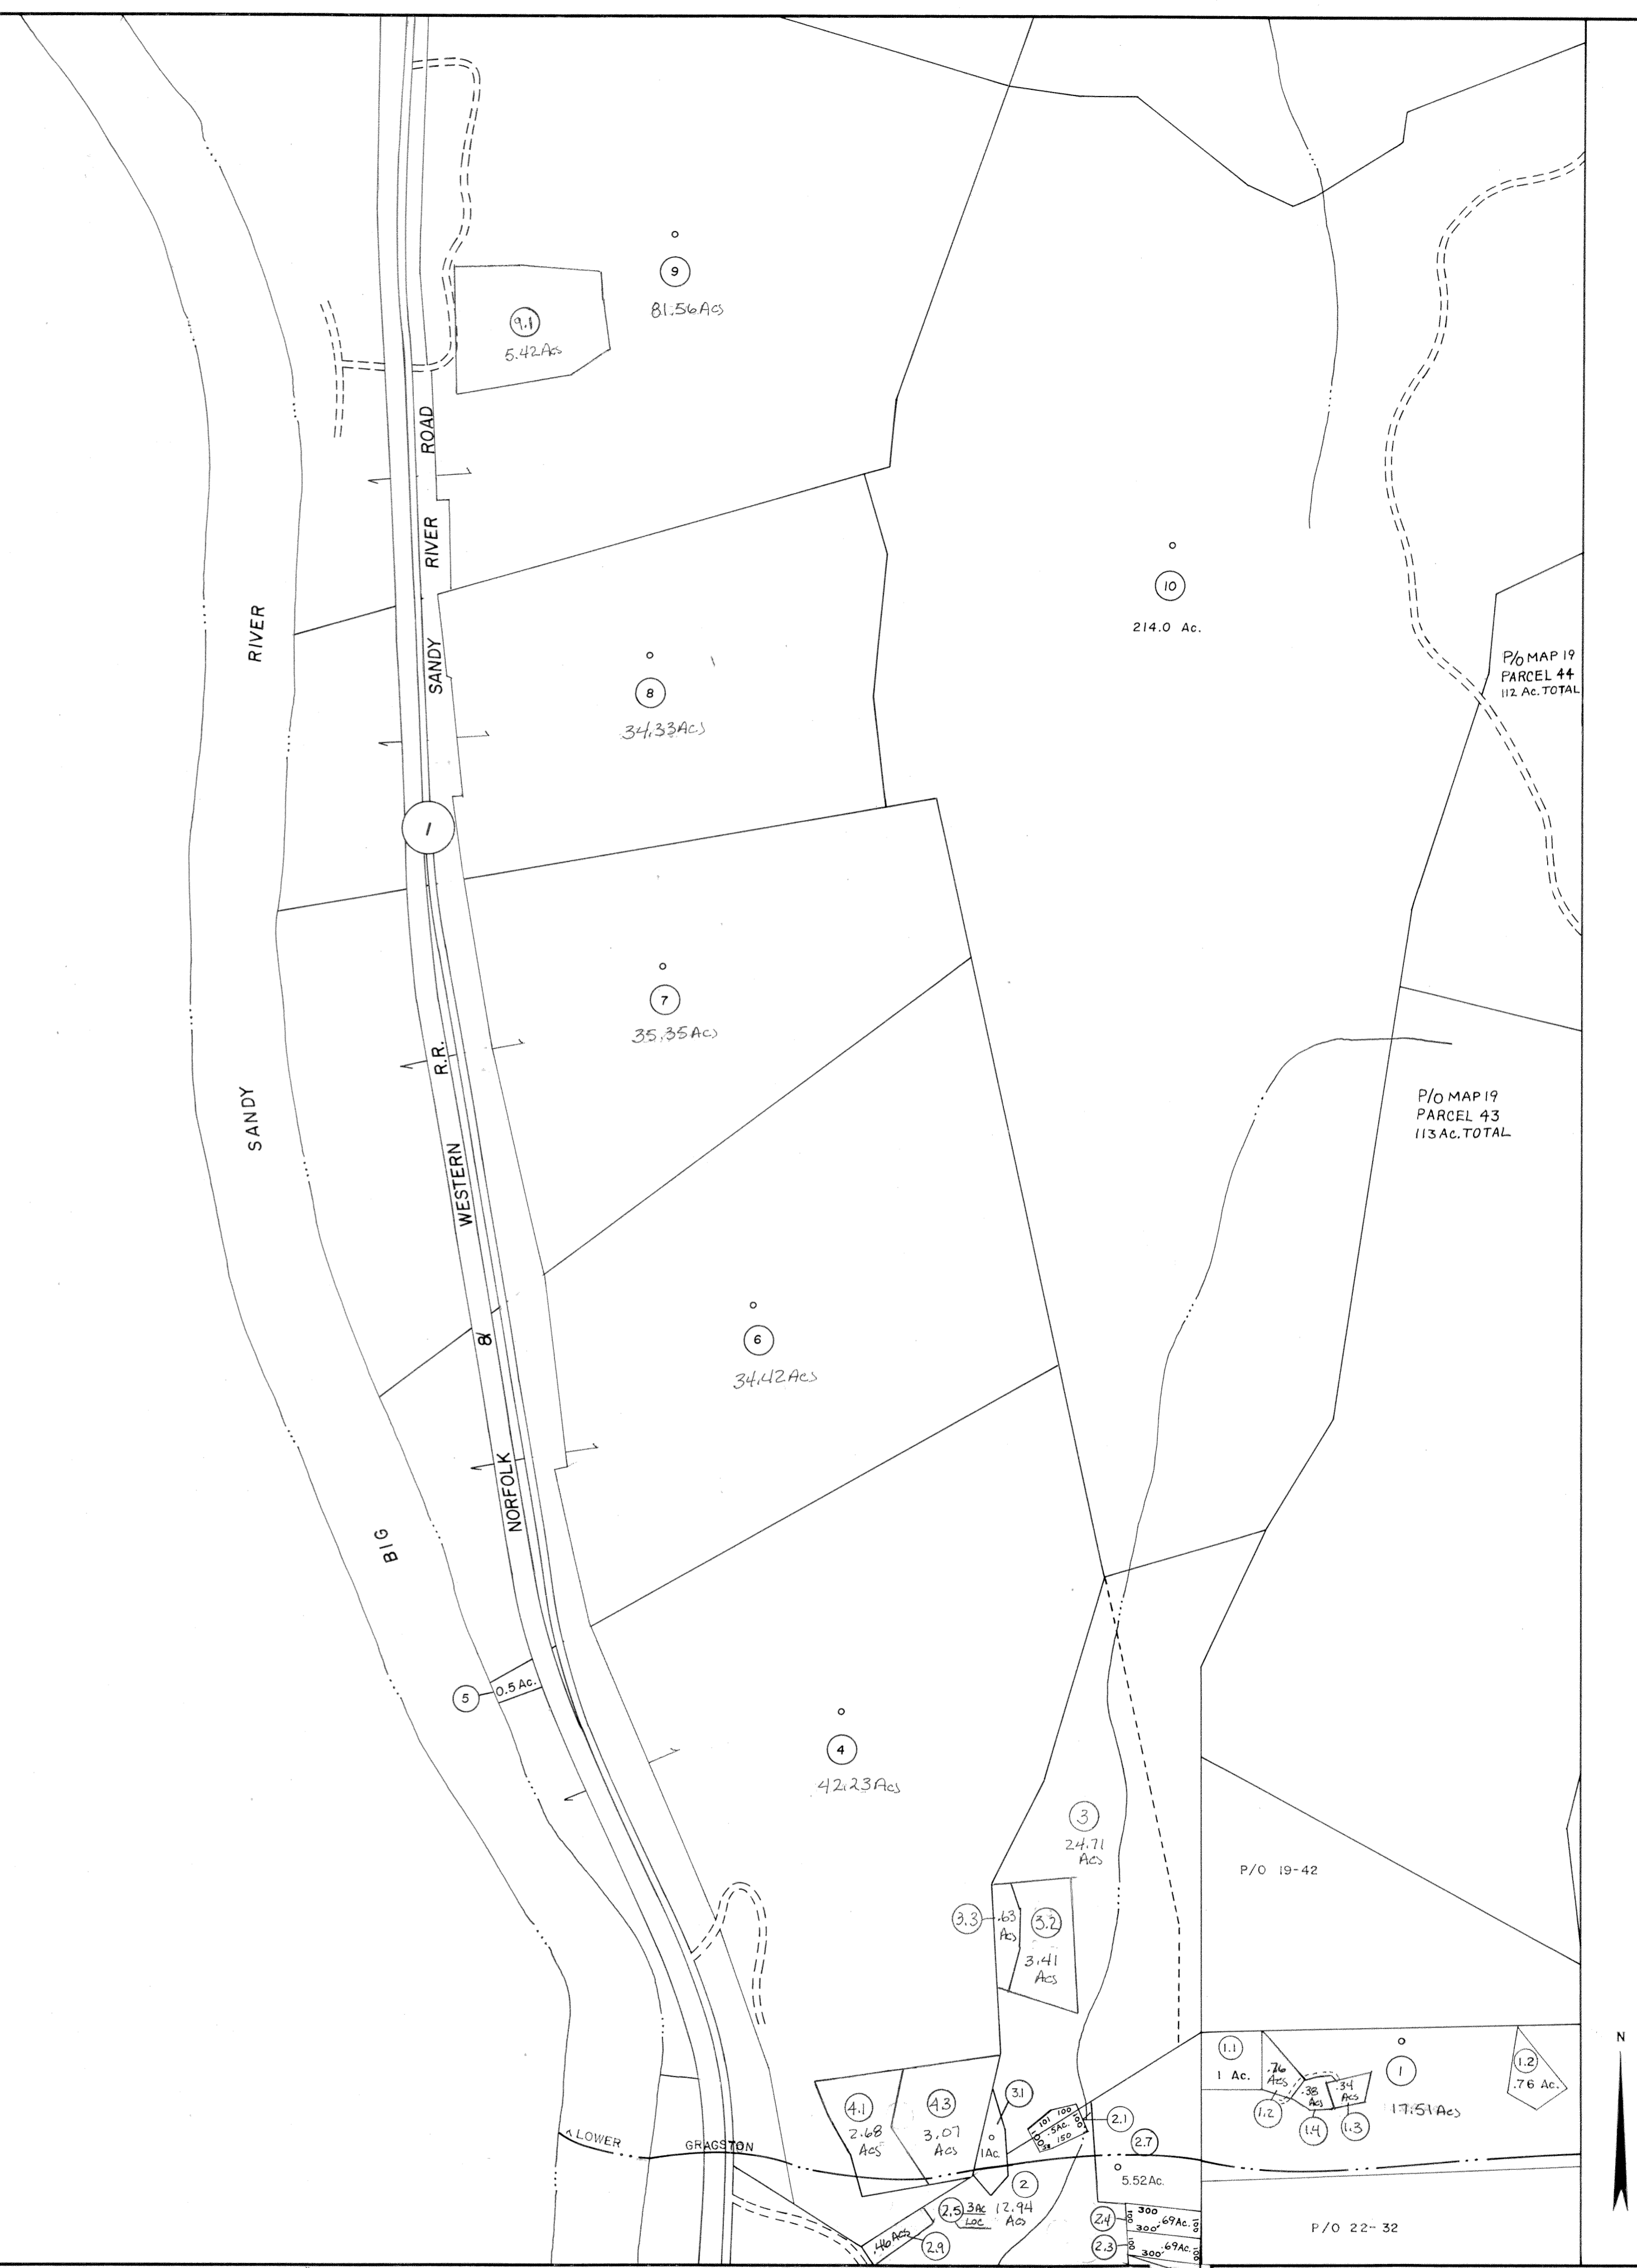

SHEET	15	16	INDEX
	18	19	
	21	22	

PREPARED BY
BOOTHE CO. INC.
 GREENSBORO, N.C.

Legend	
Property line	Original lot line
Edge of pavement or roadway	Deed lot number in parenthesis
Corporation line	Parcel or index number in circle
District line	Improvement
County line	Railroad

Revisions			
1	September 1963	Rodgers	9
2	Aug 11, 72	...	10
3	10-12-79	N.S.	11
4	Revised to 7-1-88	...	12
5			13
6			14
7			15
8			16
9			17
10			18
11			19
12			20
13			21
14			22
15			23
16			24

WAYNE COUNTY — WEST VIRGINIA
Office of Assessor
 For Tax Purposes Only

CEREDO DISTRICT
 City—Town—District:
18
 Map No: **18**
 Date, Aerial Photography: **APR. 1960** Date, Map: **NOV. 1960**
 Photo No: **11-4-132** Scale: **1" = 400'**