
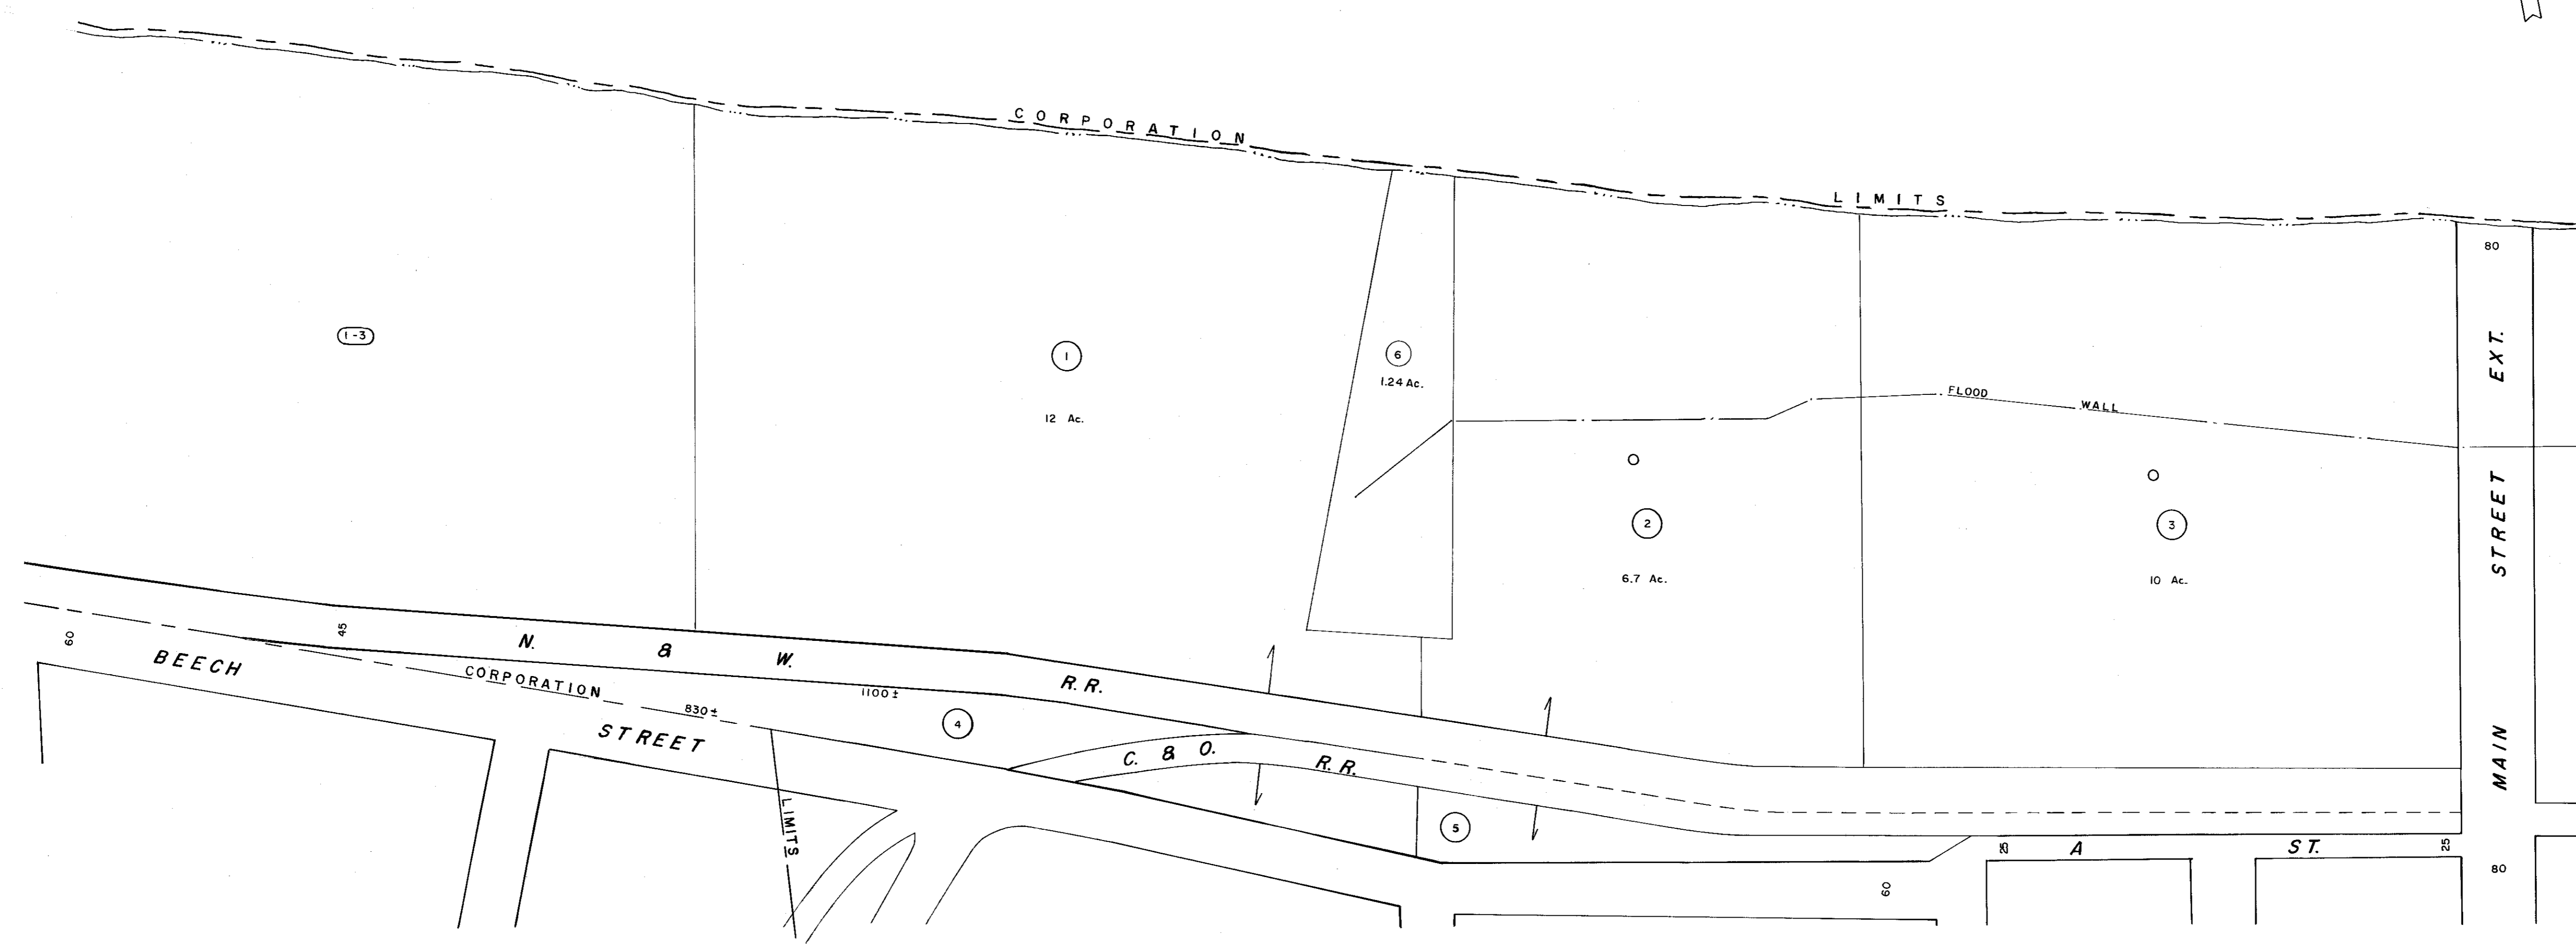


O H I O R I V E R

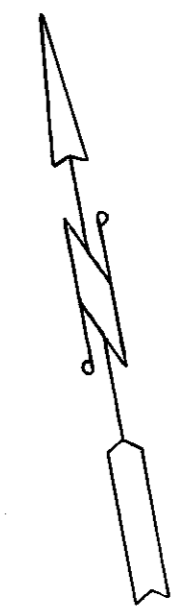

-	-	-
1	2	3
-	6	7

SHEET INDEX

Legend	
Property line	Original lot line
Road, paved width	Dead lot number, in parenthesis (18)
Corporation line	Parcel or index number in circle (99)
District line	Improvement
County line	Railroad

Revisions			
1	August 1963	Rodgers	9
2	7-1-88	TRL	10
3			11
4			12
5			13
6			14
7			15
8			16
			17
			18
			19
			20
			21
			22
			23
			24

WAYNE COUNTY, W. VA.
Office of Assessor

For Tax Purposes Only
Prepared by
BOOTHE CO., INC., GREENSBORO, N.C.

CITY OF CEREDO
SHEET 2

DATE, AERIAL PHOTOGRAPHY: APR. 1960
PHOTO NO. 11-3-9

DATE, MAP: JUNE 1960
SCALE: 1" = 100'