


INSET 1
1" = 100'

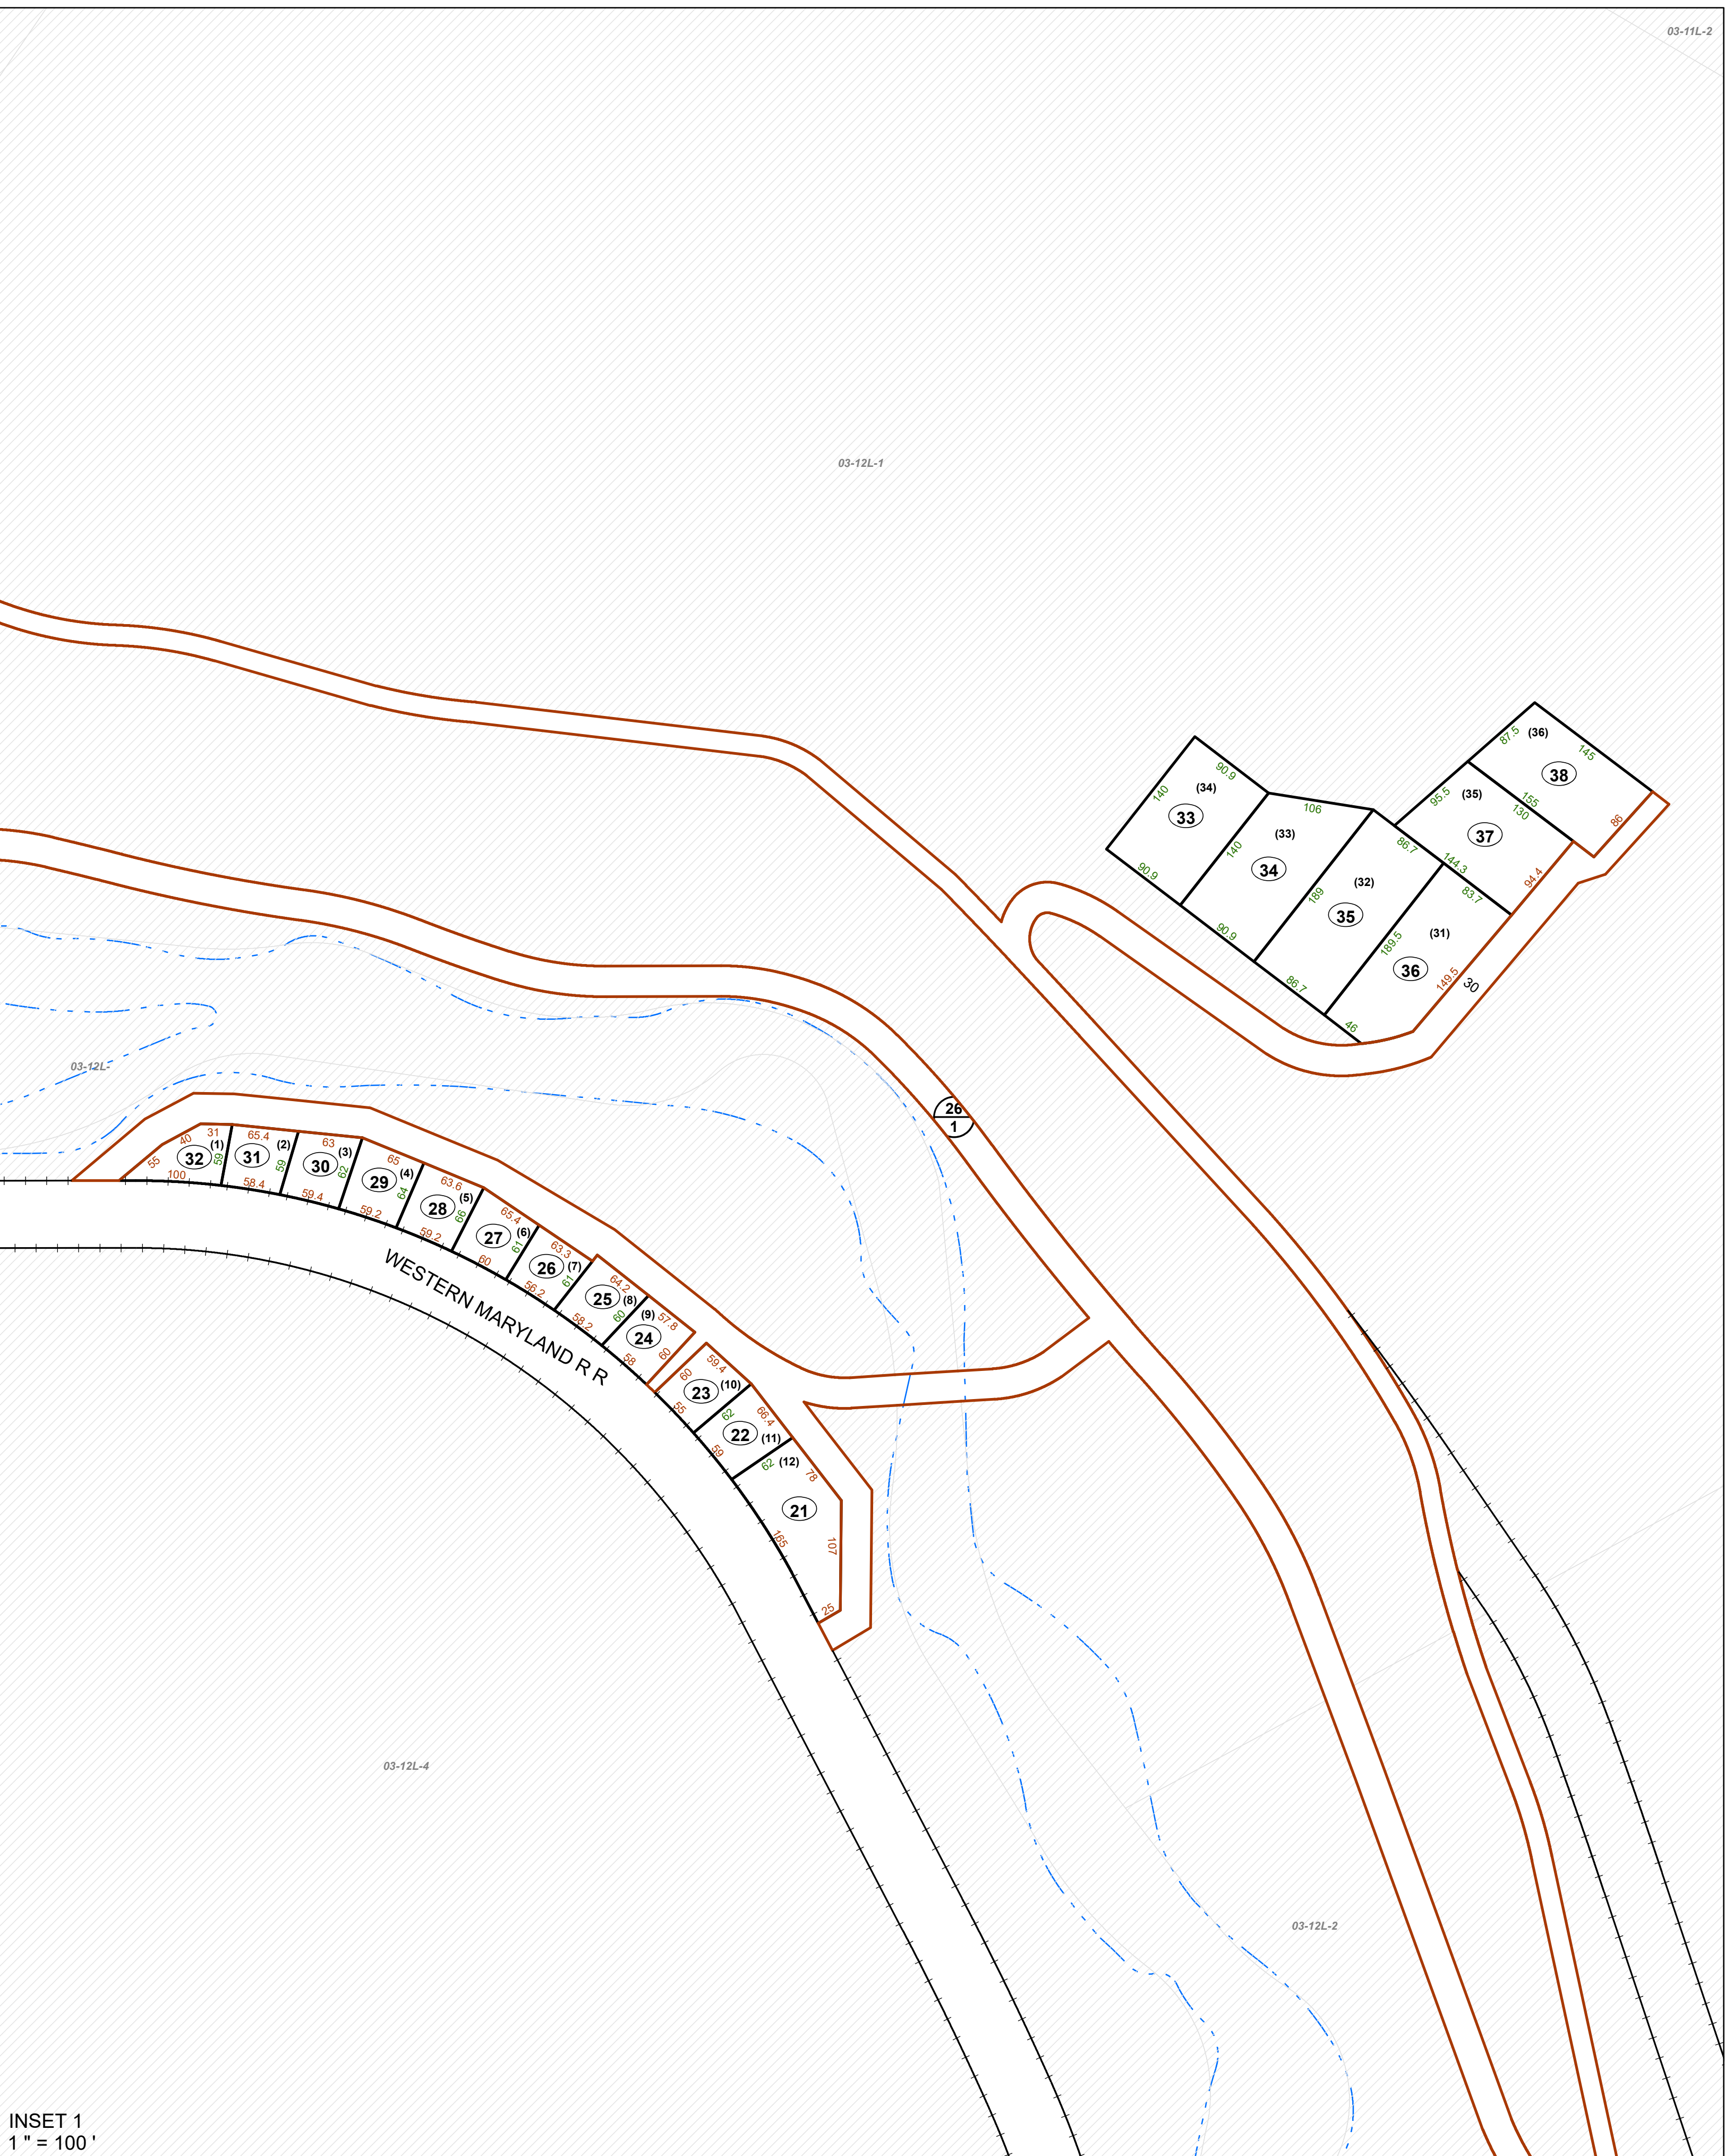

FOR TAX PURPOSES ONLY


Prepared By:
Max Cochran
Webster County Assessor

Legend

Property Line	Original Lot Line	Lot Number (15)
Road Right of Way	Parcel Number (99)	Water
Corporation Line	Water	Railroad
District Line	Railroad	
County Line		

R	1	Revised 04/01/2018	9	17
O	2	Revised 01/31/2019	10	18
V	3		11	19
I	4		12	20
S	5		13	21
I	6		14	22
O	7		15	23
N	8		16	24

STATE OF WEST VIRGINIA
COUNTY OF WEBSTER
Office of Assessor

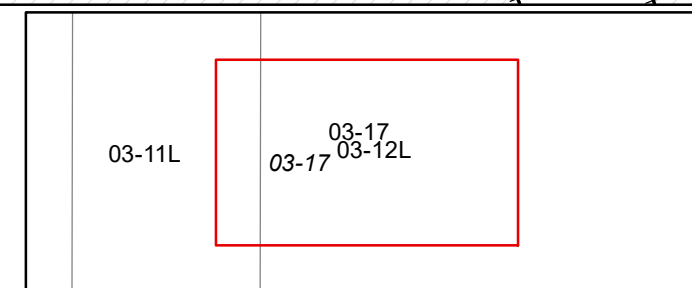

FORK LICK
Map: 17
Date, Aerial Photography: 2003
Date, Map: 1/31/2019
Scale: 1" = 100'