


PH COUNTY  
 TY COUNTY  
 RANDOLPH COUNTY  
 WEBSTER COUNTY

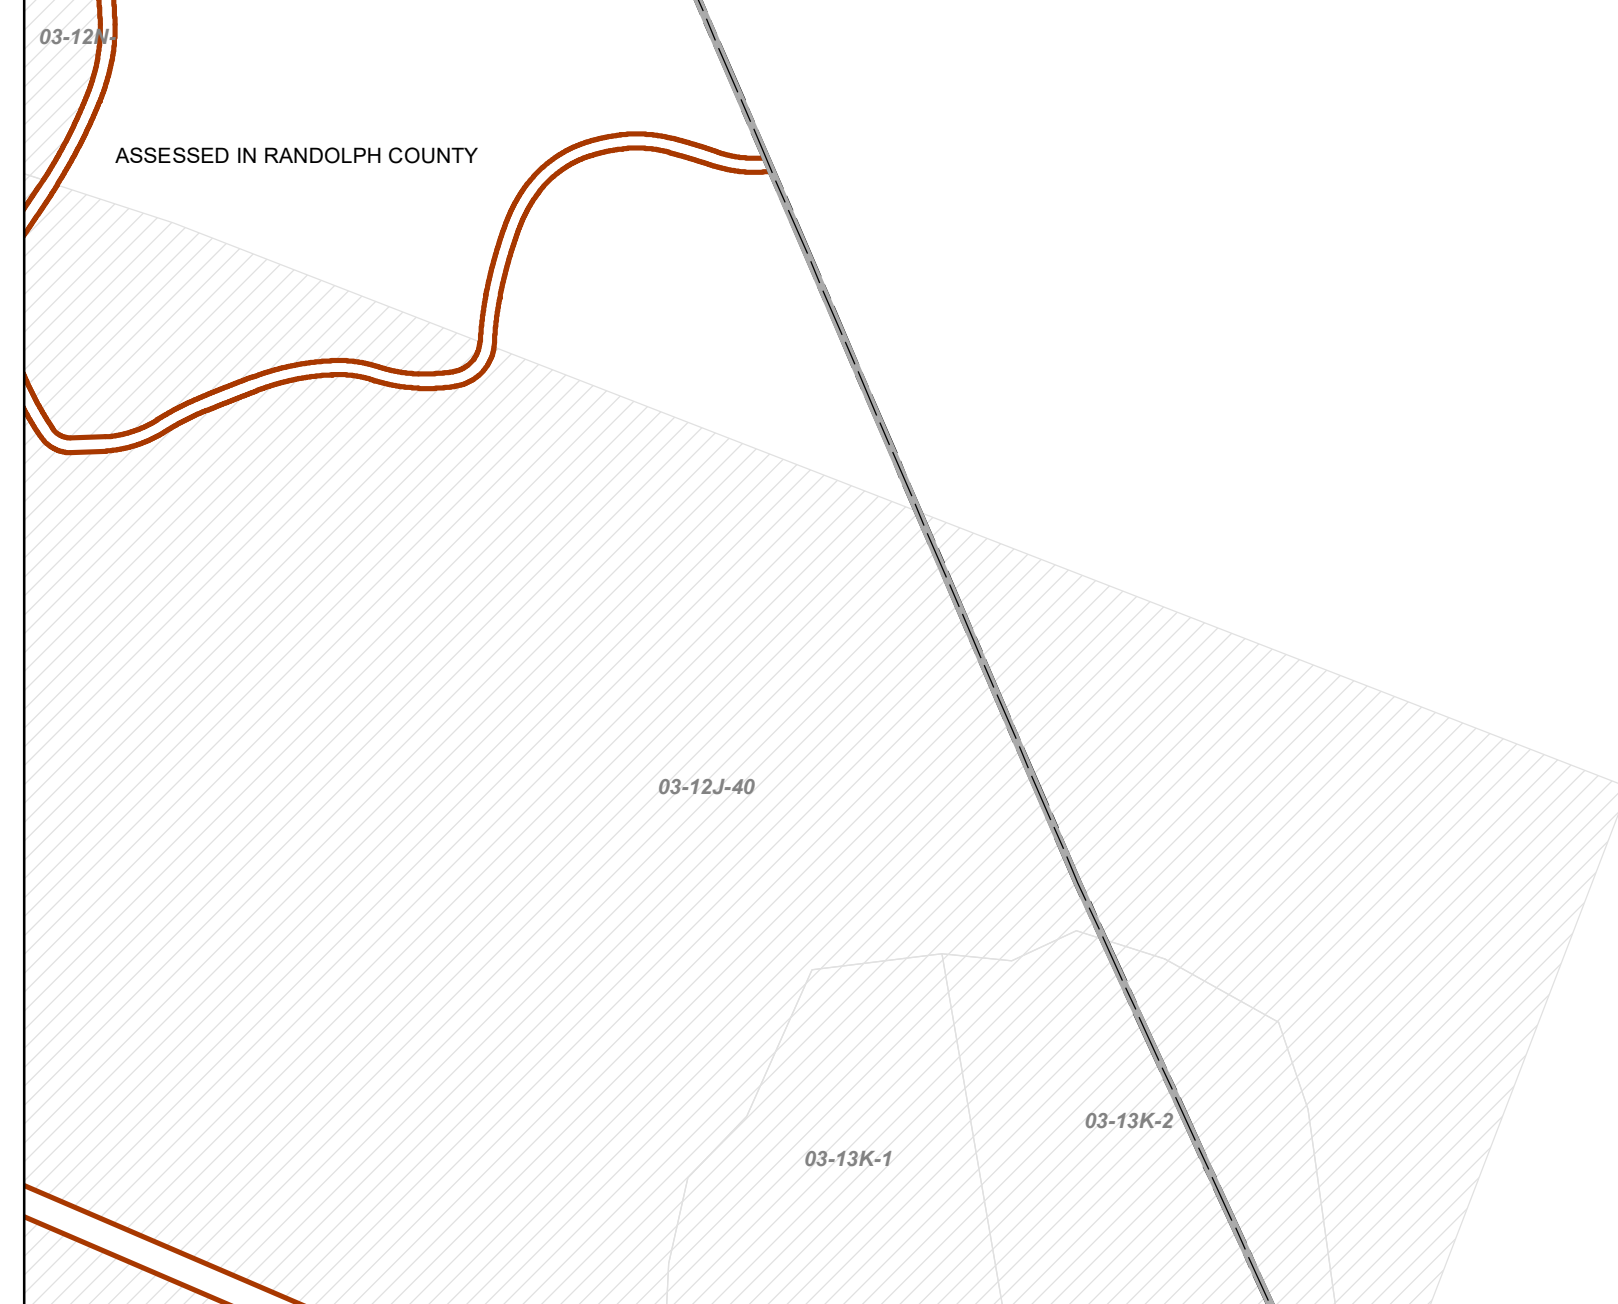


FOR TAX PURPOSES ONLY

Prepared By:  
**Max Cochran**  
 Webster County Assessor

| Legend            |                    |
|-------------------|--------------------|
| Property Line     | Original Lot Line  |
| Road Right of Way | Lot Number (15)    |
| Corporation Line  | Parcel Number (99) |
| District Line     | Water              |
| County Line       | Railroad           |

|   |   |                    |    |  |    |
|---|---|--------------------|----|--|----|
| R | 1 | Revised 04/01/2018 | 9  |  | 17 |
| O | 2 | Revised 01/31/2019 | 10 |  | 18 |
| V | 3 |                    | 11 |  | 19 |
| J | 4 |                    | 12 |  | 20 |
| S | 5 |                    | 13 |  | 21 |
| I | 6 |                    | 14 |  | 22 |
| O | 7 |                    | 15 |  | 23 |
| N | 8 |                    | 16 |  | 24 |

**STATE OF WEST VIRGINIA**  
**COUNTY OF WEBSTER**  
 Office of Assessor

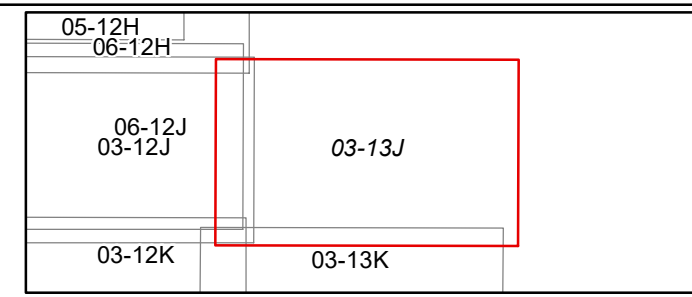

**FORK LICK**  
**Map: 13J**  
 Date, Aerial Photography: 2003  
 Date, Map: 1/31/2019  
 Scale: 1" = 400'