




OHIO RIVER

dated 09/18/15

Vacated 11/12/87

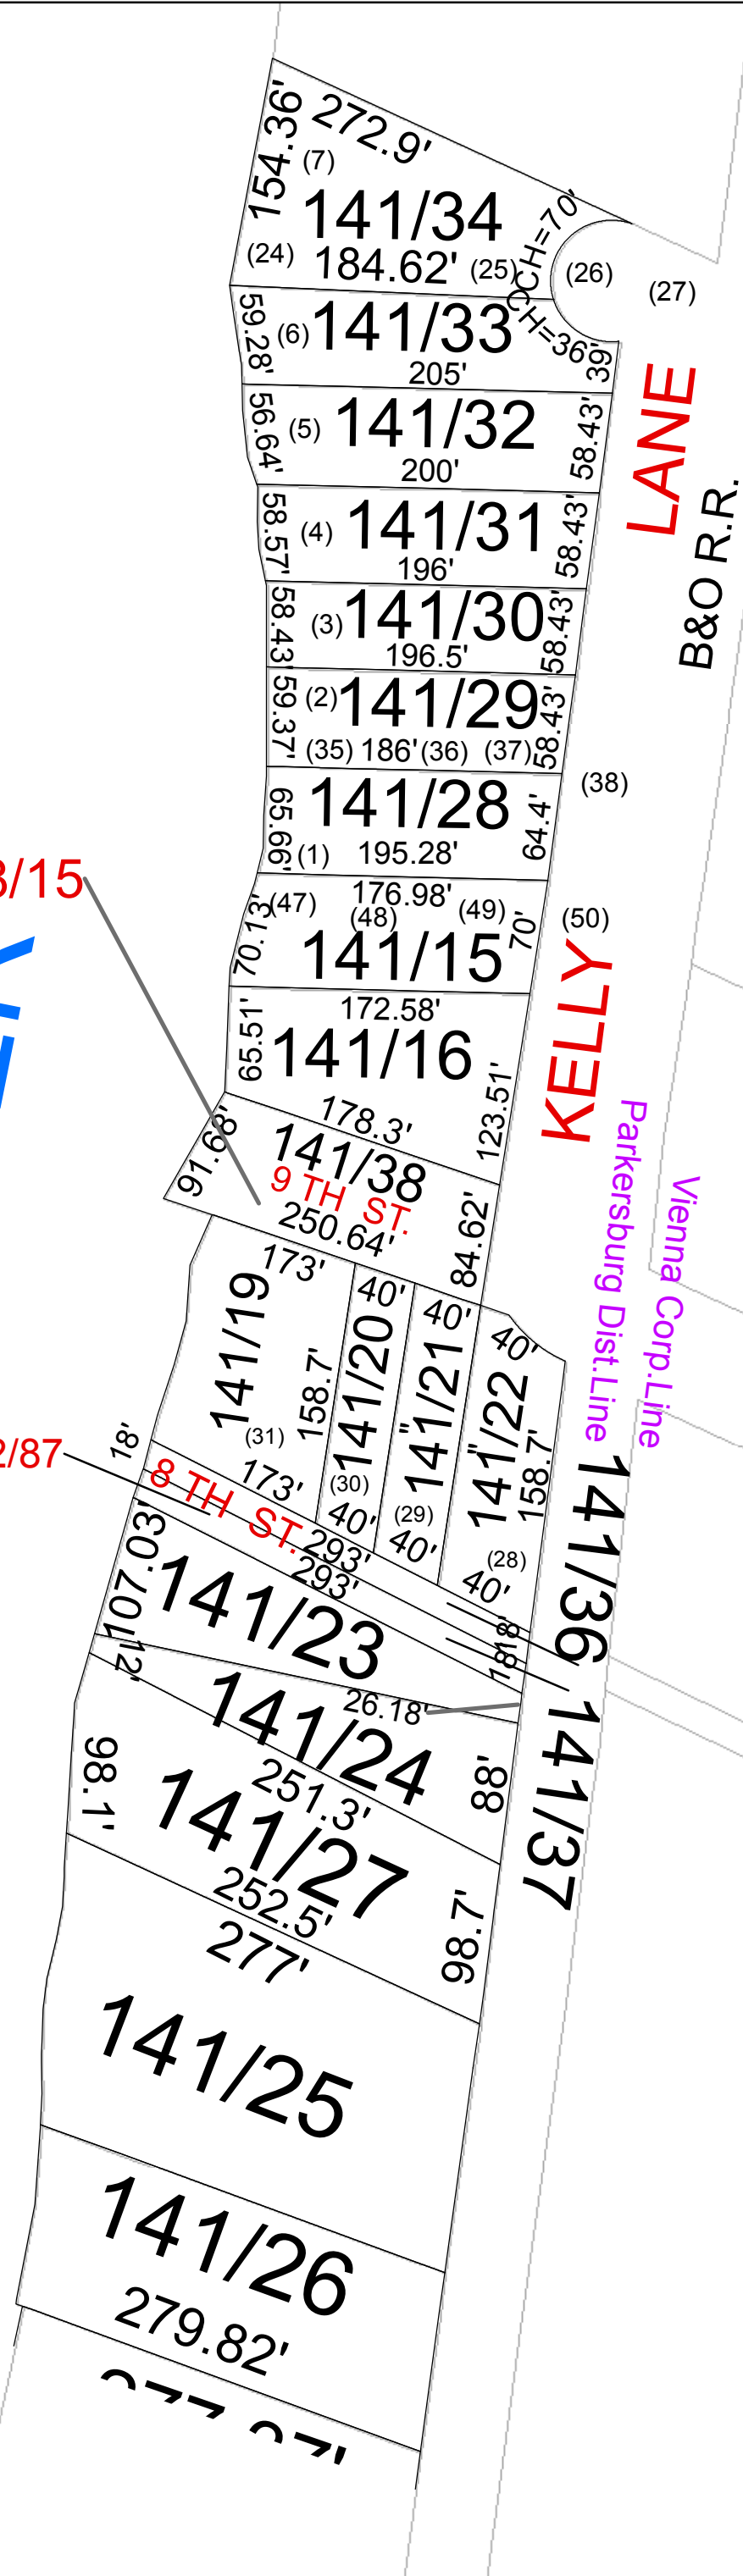

For Tax Purposes Only	
51	141 14
OH	140

Legend	
	Previous Deed
	Property
	Railroad Right of Way
	Road and Railroad RW
	Road Easement
	Road Right of Way
	HOSPITAL
	POST OFFICE
	SCHOOL
	District Lines
	CEMET.
	LIBRARY
	AIRPORT
	CHURCH
	FIRE STATION

Revisions			
1		7	13
2		8	14
3		9	15
4		10	16
5		11	17
6		12	18

WOOD COUNTY
STATE OF WEST VIRGINIA
Office of Assessor

District	SubDivisions
PARKERSBURG DISTRICT 04	
SHEET NO: 141	
Date, Aerial Photography: __2003__	Date: 01/02/2019