


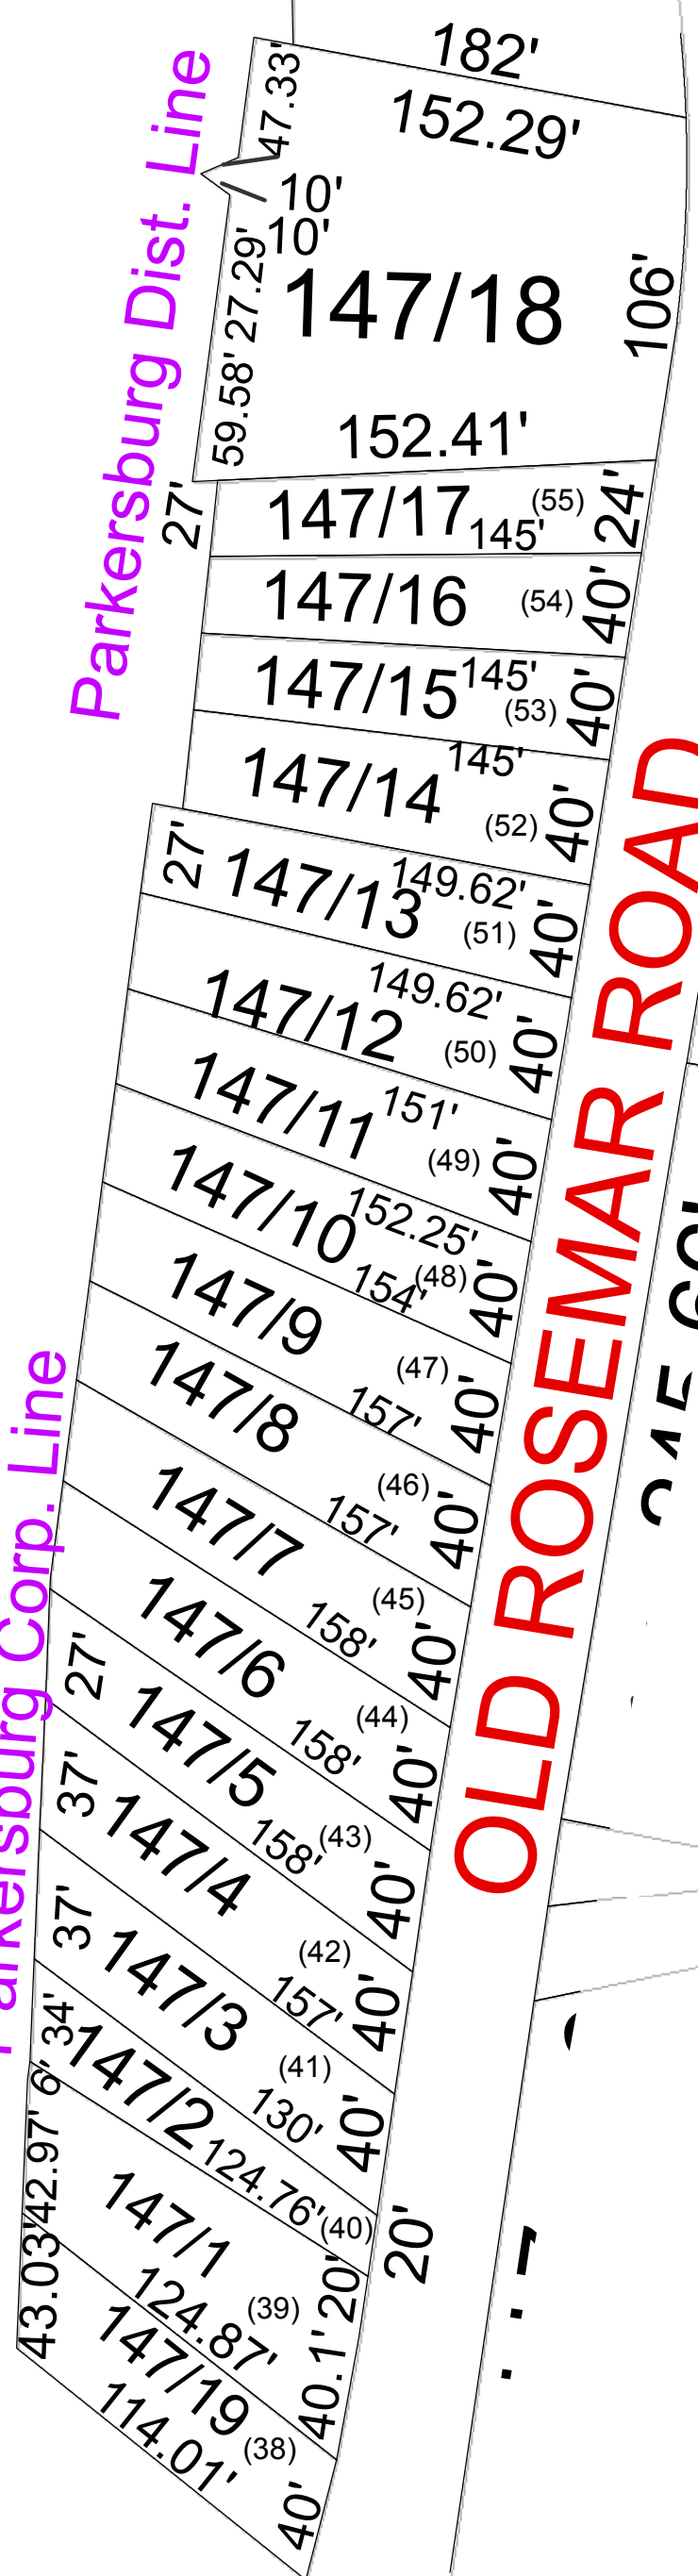

Parkersburg Dist. Line

Parkersburg Corp. Line

OLD ROSEMAR ROAD



For Tax Purposes Only

	120	
171	147	120
	170	

Prepared by: RDS

Legend

- Previous Deed
- Property
- Railroad Right of Way
- Road and Railroad RW
- Road Easement
- Road Right of Way
- District Lines
- (15) Deed lot Number
- (20 / 15) MAP / Parcel Number
- District Number
- HOSPITAL
- POST OFFICE
- SCHOOL
- District Lines
- CEMT.
- LIBRARY
- AIRPORT
- CHURCH
- FIRE STATION

Revisions

1		7		13
2		8		14
3		9		15
4		10		16
5		11		17
6		12		18

WOOD COUNTY
STATE OF WEST VIRGINIA
Office of Assessor

District	SubDivisions
PARKERSBURG DISTRICT 04	INGLEWOOD ADDN
SHEET NO: 147	
Date, Aerial Photography: __2003__	Date: 01/02/2019