



2011/10/16

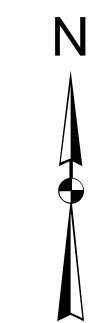

P/O 102.1

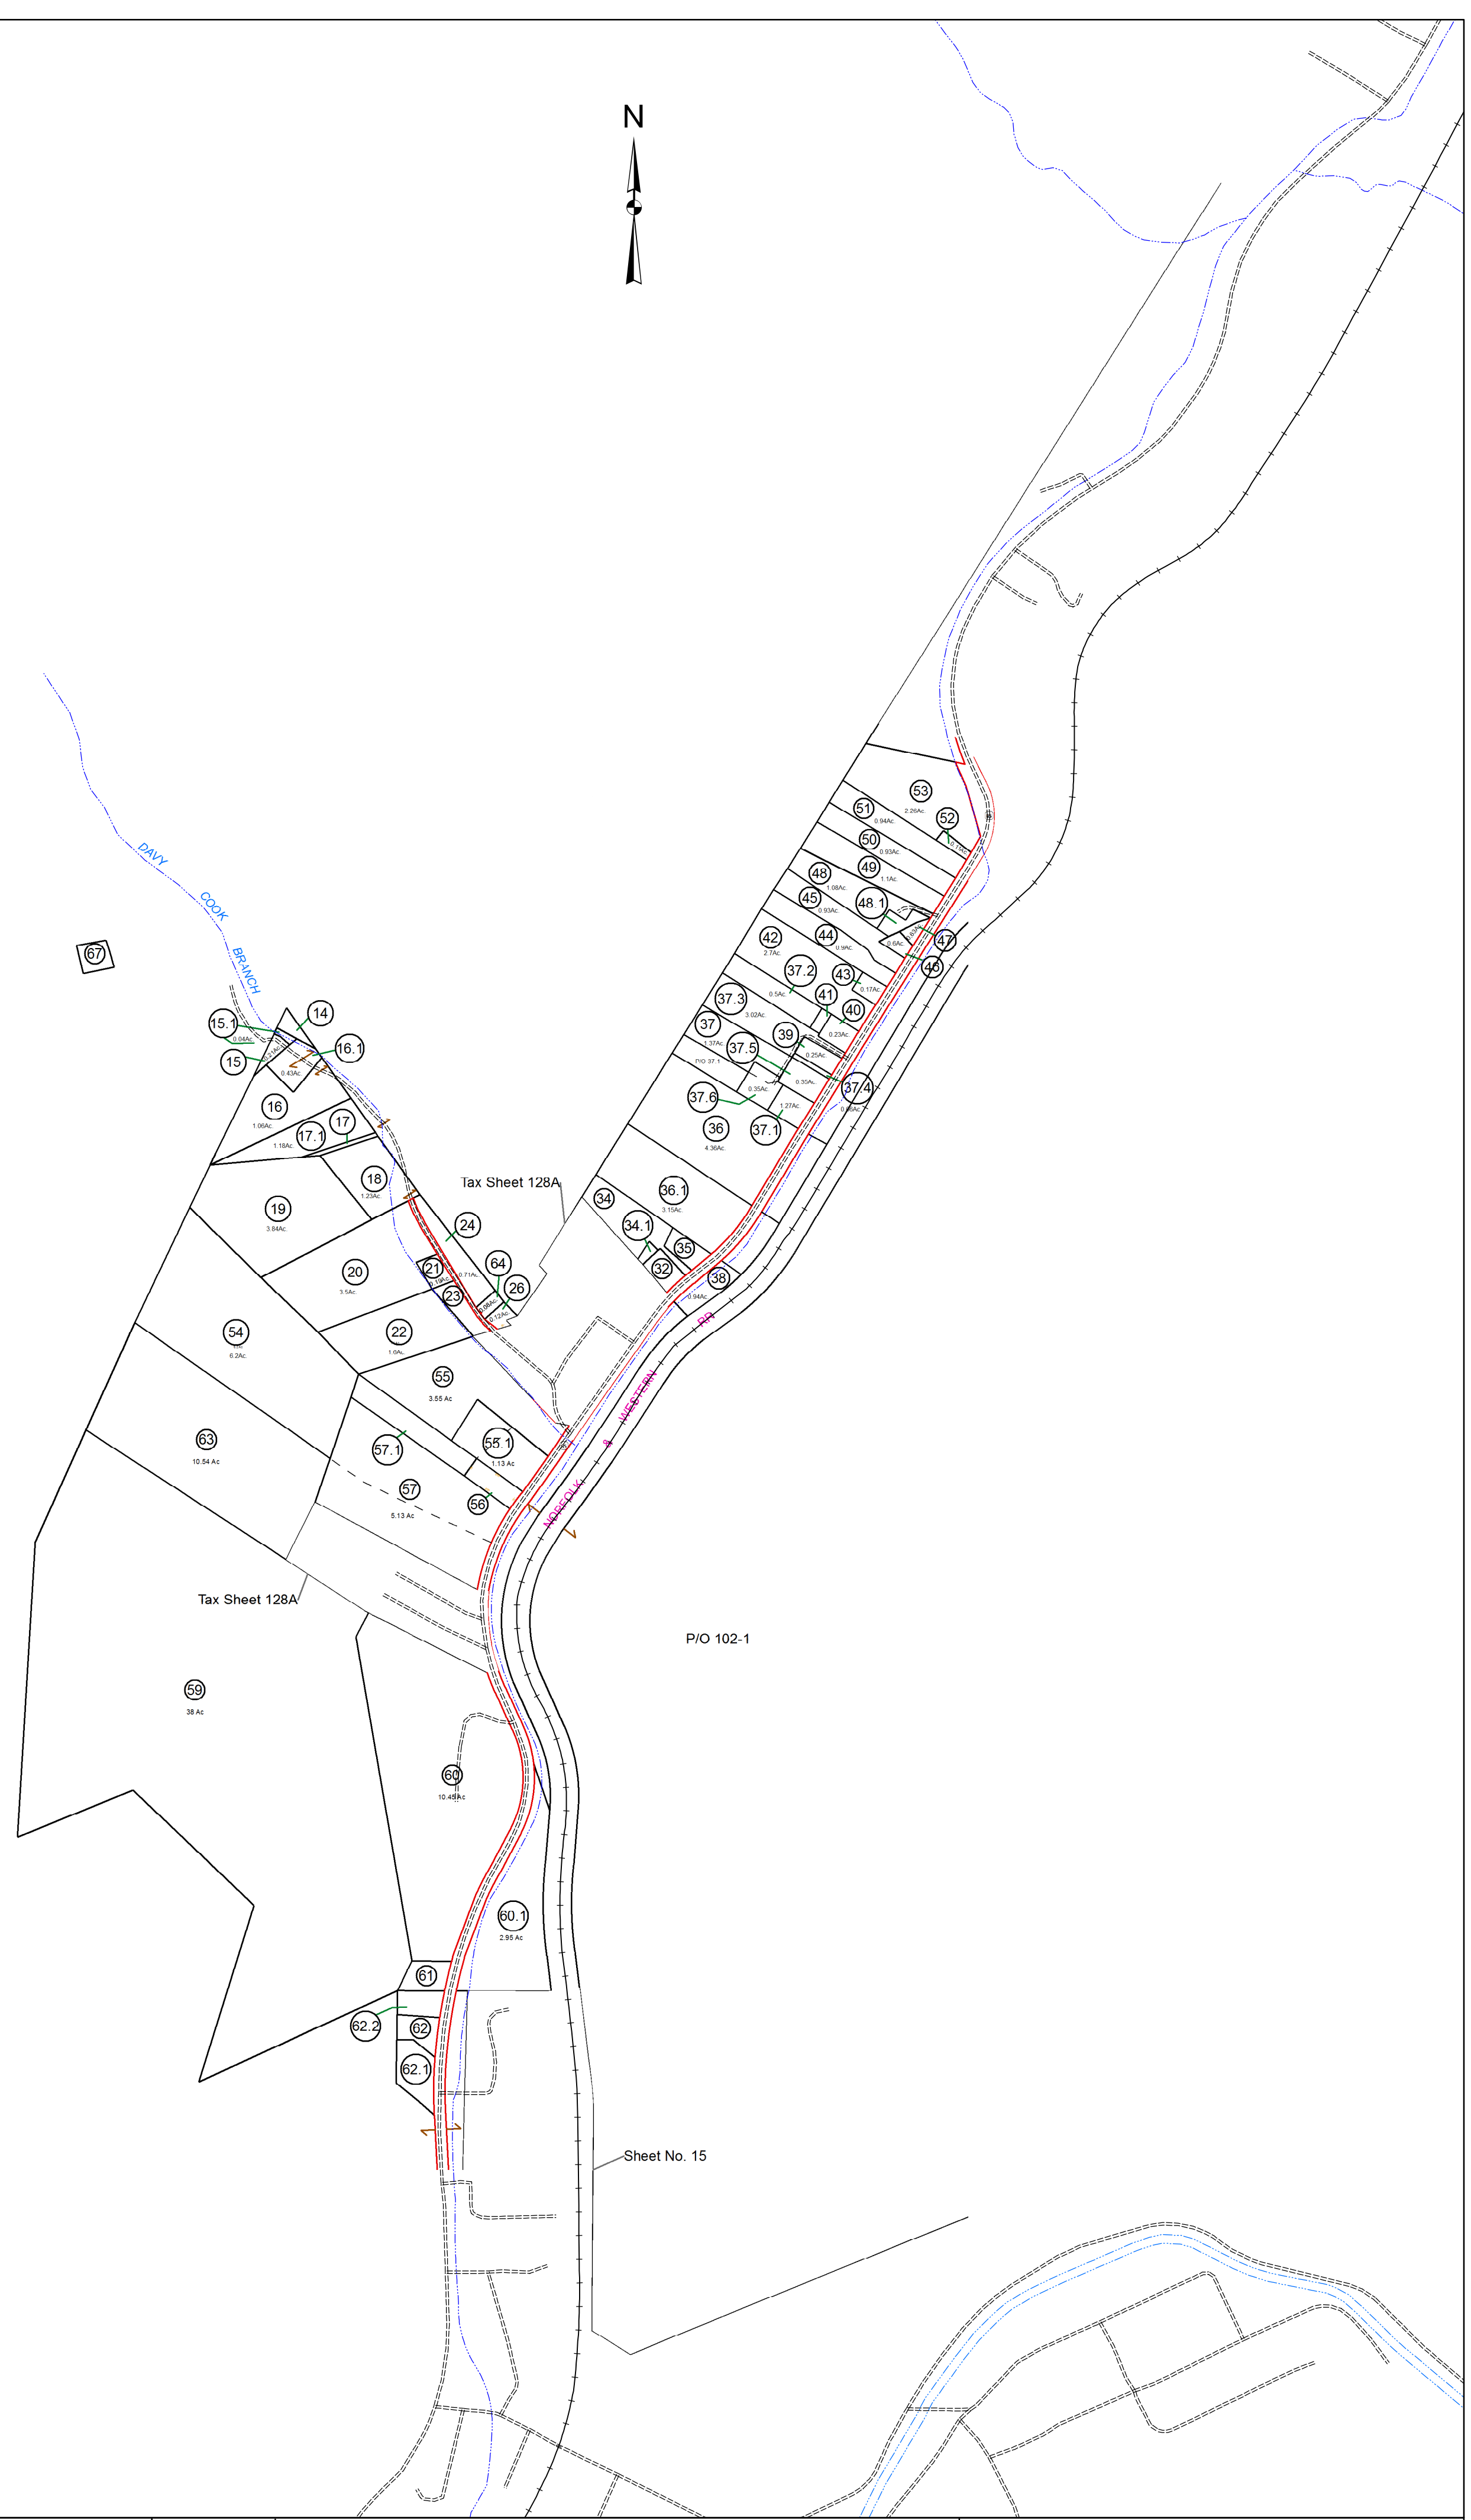

For Tax Purposes Only

The tax map was compiled for purposes of taxation from available record evidence and has not been field verified. This map is not a valid survey plat and the data on this map does not imply any official status to such data. The State of West Virginia and county assessor's office assume no liability that might result from the use of this map.



Legend	
Boundary	Deed lot Number (15)
BOUNDARYTYPE	Parcel or Index Number (5)
Water	District Number (9)
--- Previous Deed	
--- Property	
--- Rained Right of Way	
--- Road Easement	
--- Road Right of Way	

Revisions			
1	7	13	
2	8	14	
3	9	15	
4	10	16	
5	11	17	
6	12	18	

120
127 128 129
135

WYOMING COUNTY
 STATE OF WEST VIRGINIA
 Office of Assessor

District **OCEANA**
SHEET NO: 128
 Date, Aerial Photography: November, 1962 Date Map: Nov 30, 2011
 Photo No: _____ Scale: 1" = 400'