


MC13 MC14

MC19

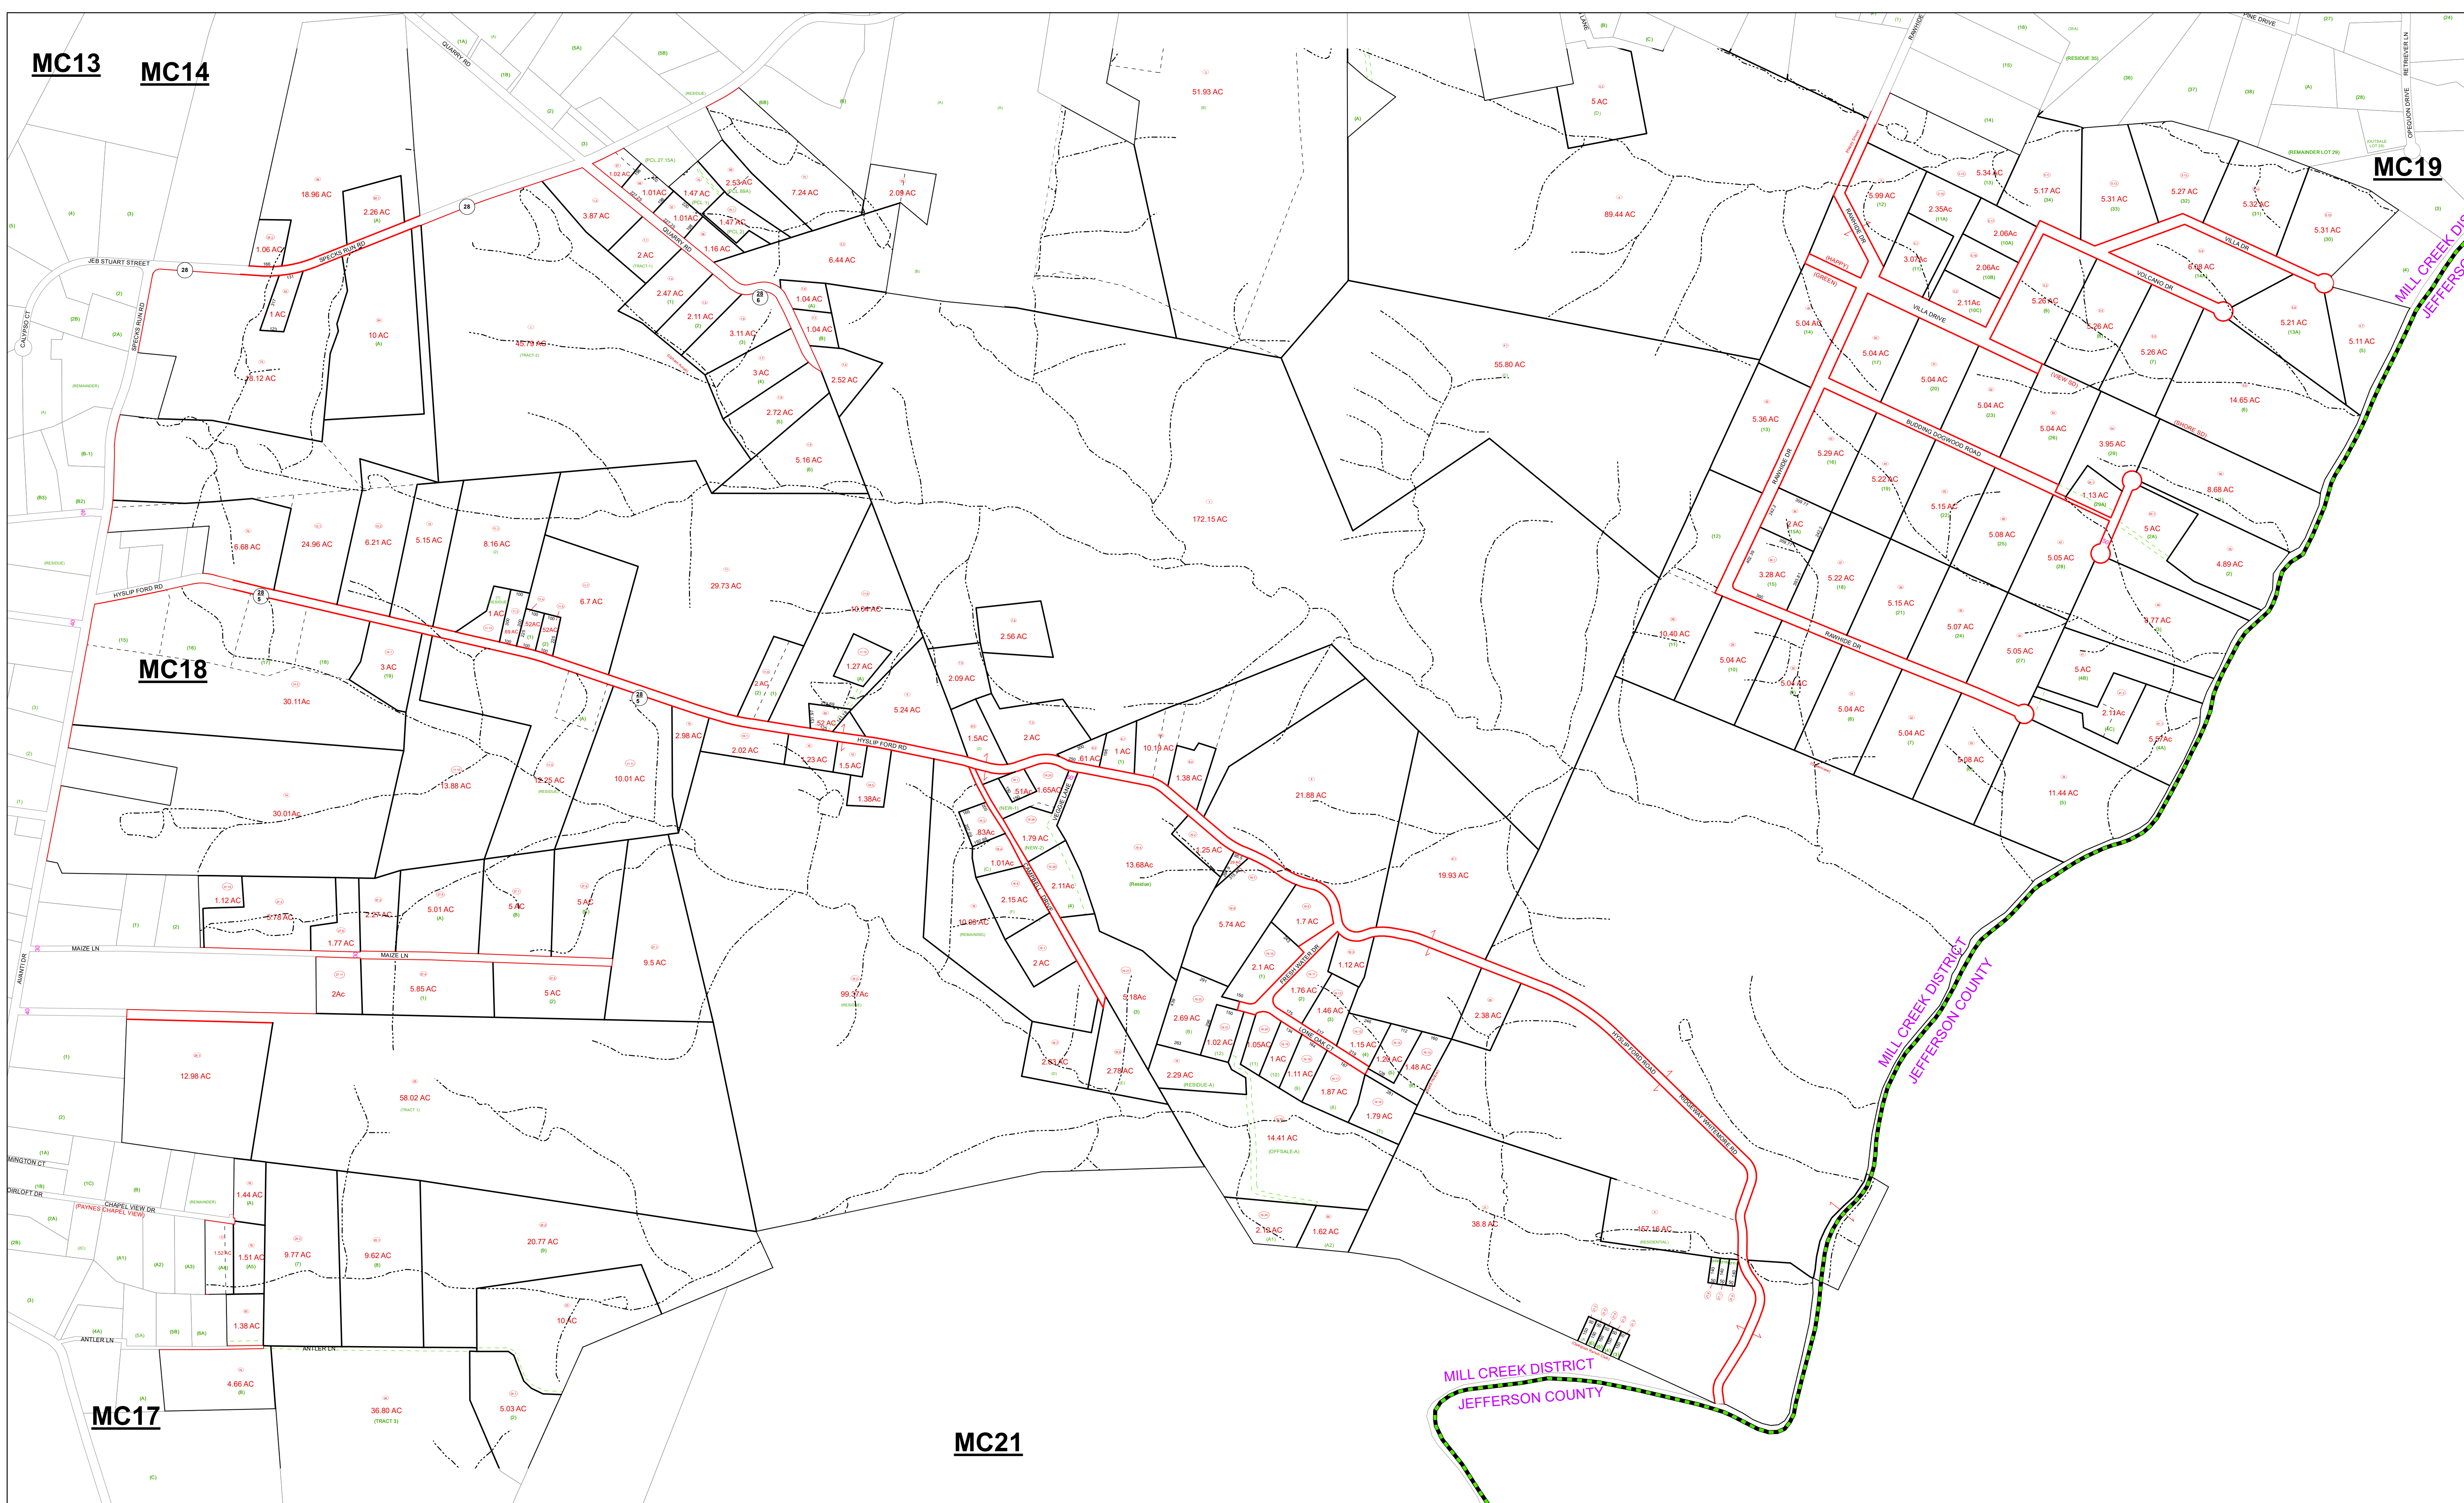

**LEGEND**

(15) Lot Number	Property Line	District Line
(123) Parcel Number	Right-of-Way	County Line
72 Block Number	Original Property Line	Hydro
45 State Road Number	Easement	Corporation Line

**REVISION**

1	Current to 01/20/2022
---	-----------------------

Print Date: 1/20/2022

**DISCLAIMER**

This product was developed for taxation purposes and is therefore not suitable for legal, engineering or surveying purposes. Users of this information should review or consult the primary data and information sources to ascertain the appropriate usage of the information. Tax maps and digital parcel files (GIS files) are not to be included as activities within the practice of surveying in accordance with the "Inclusions and Exclusions of Surveying Practice" cited in W.Va. Code 30-13A-10.

**RESTRICTION**

All tax maps created under the provisions of reappraisal legislation are the property of the Berkeley County Assessor and the reproduction, copying, distribution or sale of such tax maps or any copies thereof without written permission of the Berkeley County Assessor is prohibited by law.

**KEY MAP**

MC13	MC14	MC15
MC17	MC18	MC19
MC20	MC21	

**COUNTY OF BERKELEY**  
 STATE OF WEST VIRGINIA  
 Office of Assessor

**For Tax Purposes Only**

**MC18**

Date, Aerial Photography: \_\_\_\_\_  
 Photo No: \_\_\_\_\_

Map Tax Year: 2022  
 Scale: 1" = 400'