


6

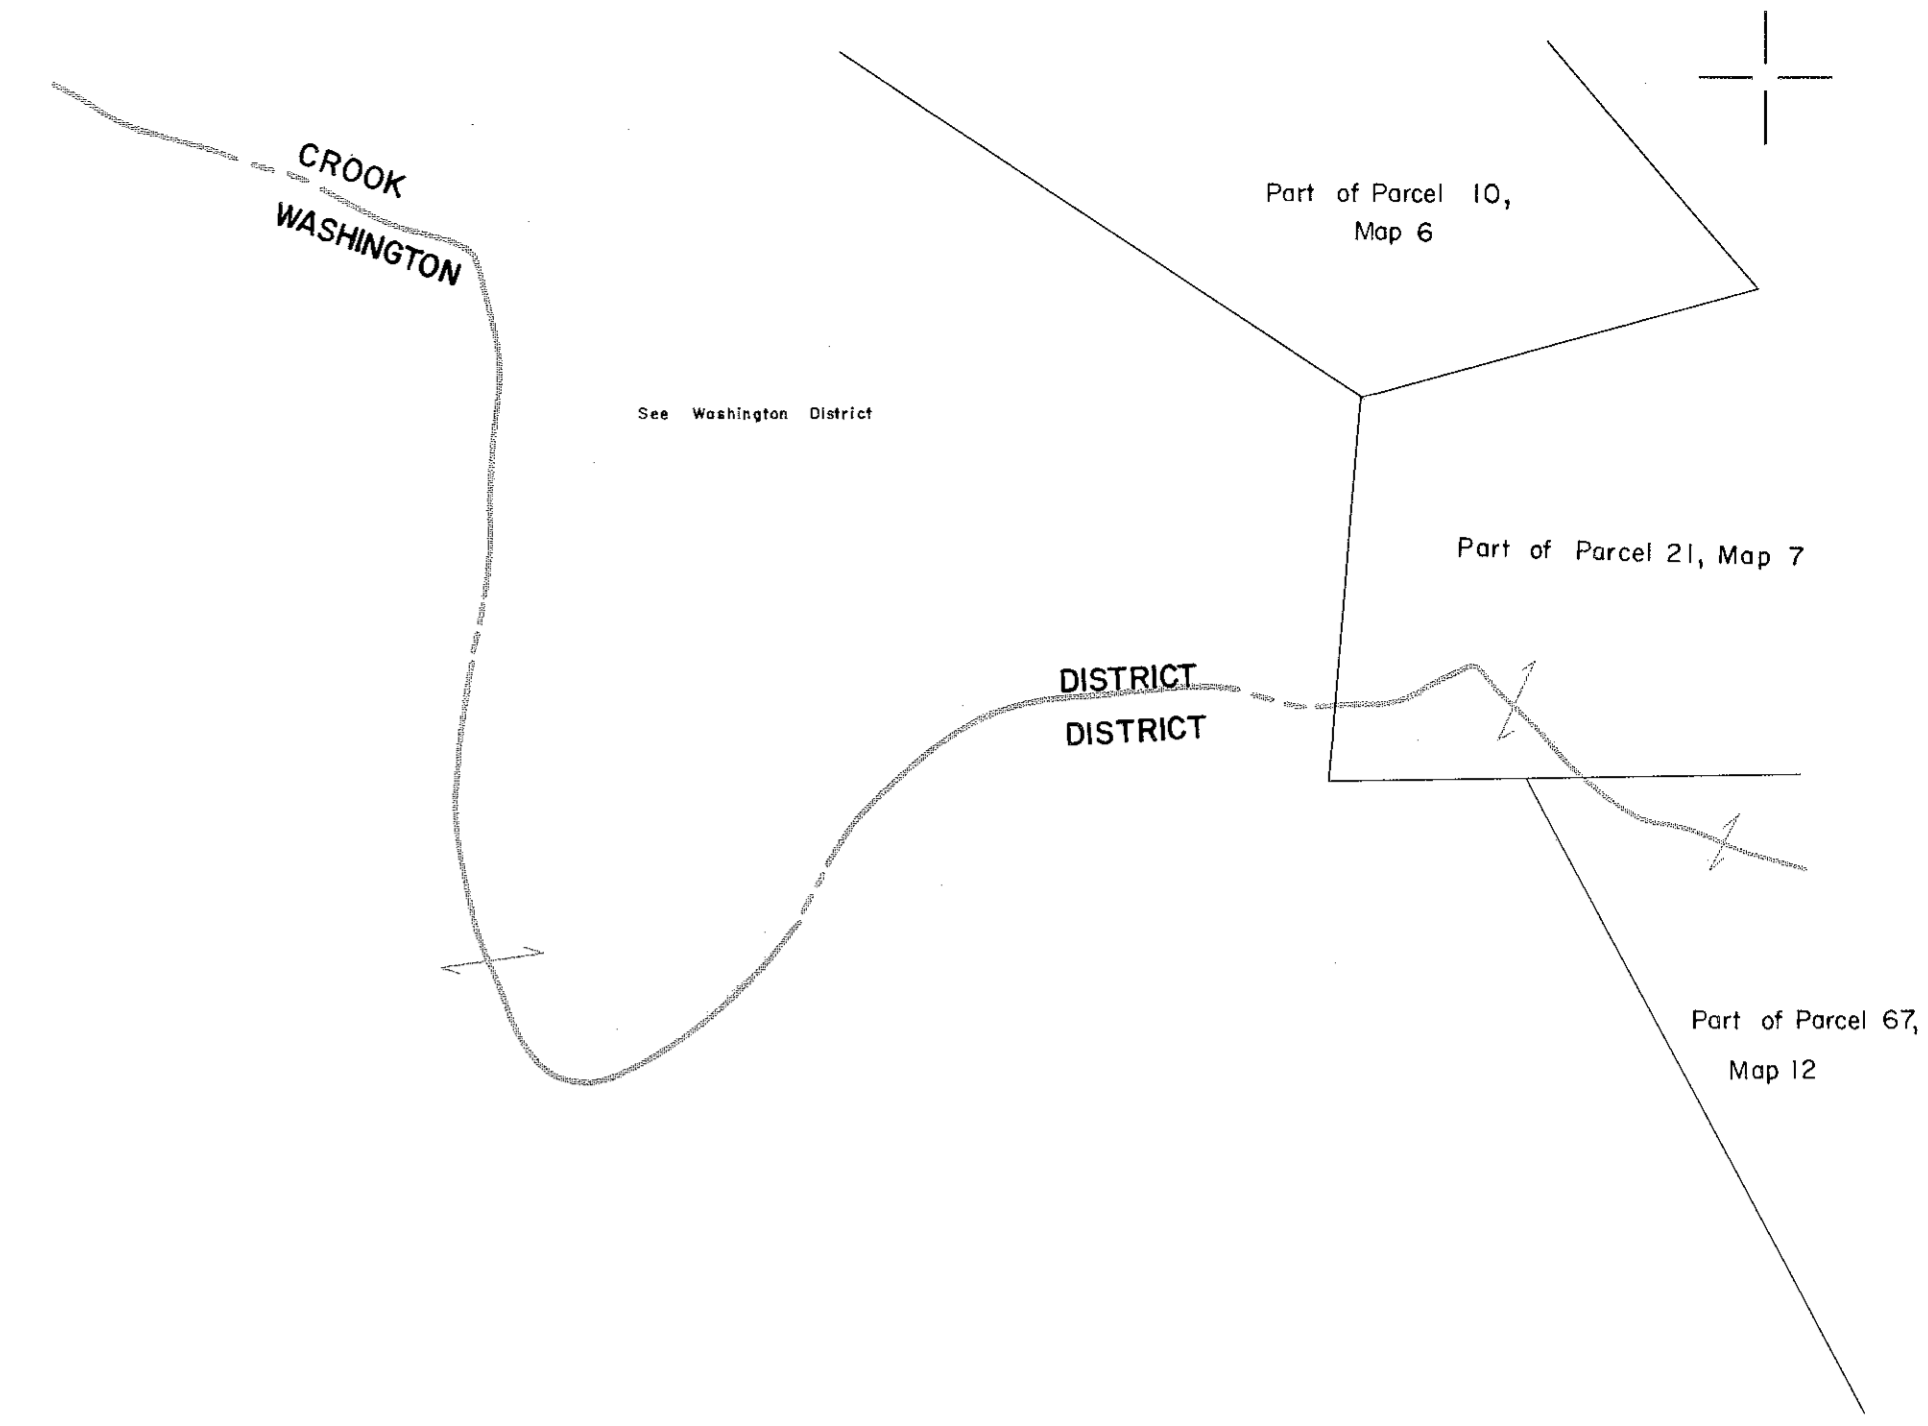

12

16

FOR TAX PURPOSES ONLY

PREPARED BY  
**AERO SERVICE CORPORATION**  
 210 E. COURTLAND STREET PHILADELPHIA, PENNA.

Legend

Property line	—————	Original lot line	.....
Edge of pavement or roadway	———	Deed lot number in parenthesis	(15)
Corporation line	—————	Parcel or index number in circle	⊙
District line	—————	Improvement	○
County line	—————	Railroad	+++++

Revisions

1	July, 1983	Red	9	17	
2			10	18	
3			11	19	
4			12	20	
5			13	21	
6			14	22	
7			15	23	
8			16	24	

**BOONE COUNTY — WEST VIRGINIA**  
 Office of Assessor

**CROOK DISTRICT**

City — Town — District: **11**

Map No: \_\_\_\_\_

Date, Aerial Photography: **4-25-62** Date, Map: **10-31-63**

Photo No: **23-496 & 497, 24-466 & 467, 23-497 & 498, 24-465 & 466** Scale: **1" = 400'**