


24

30

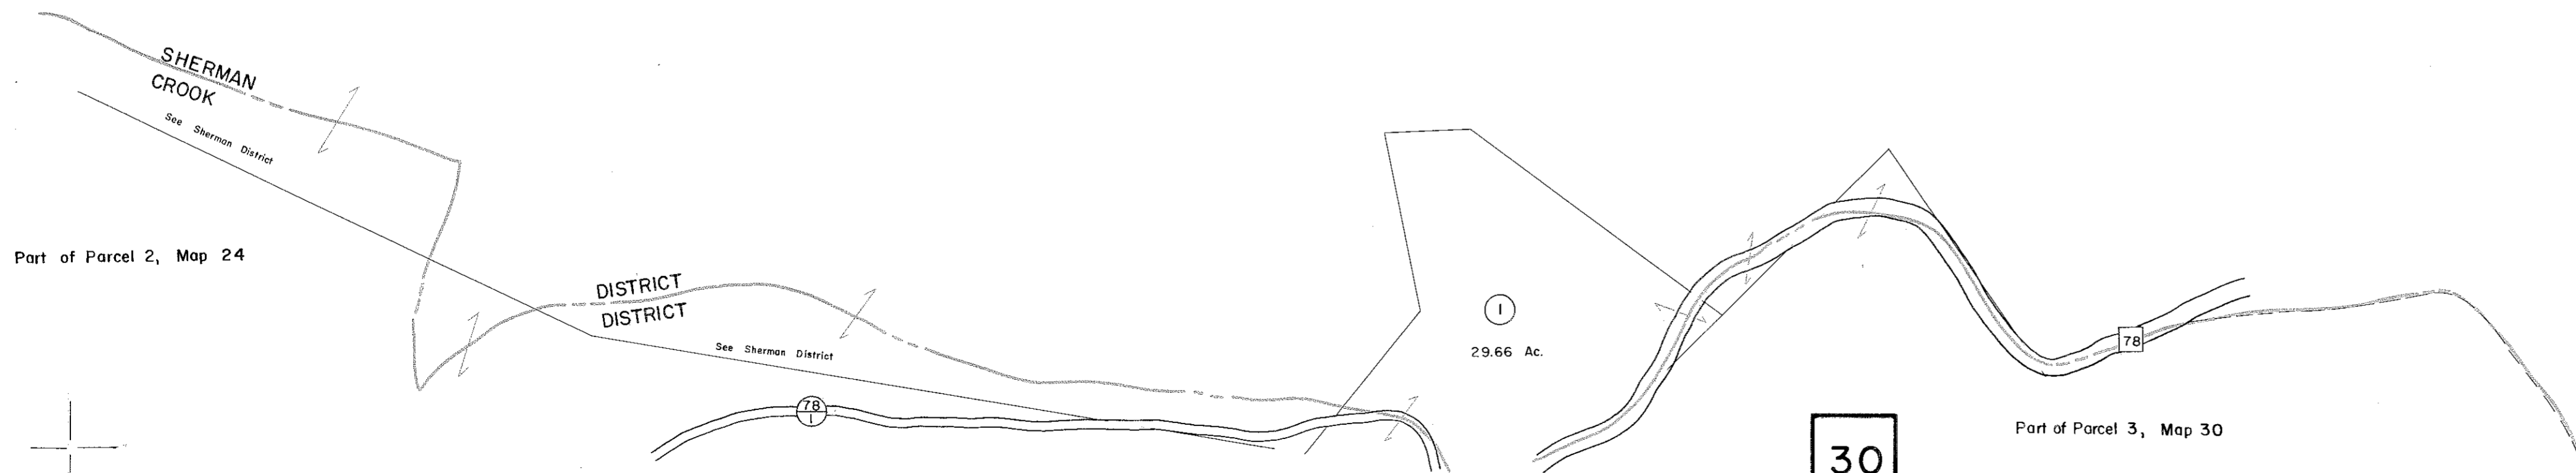

FOR TAX PURPOSES ONLY

PREPARED BY

AERO SERVICE CORPORATION

210 E. COURTLAND STREET PHILADELPHIA, PENNA.

Legend

Property line	-----	Original lot line	-----
Edge of pavement or roadway	-----	Deed lot number in parenthesis	(15)
Corporation line	-----	Parcel or index number in circle	⊙
District line	-----	Improvement	○
County line	-----	Railroad	+++++

Revisions

1	July, 1963	9		17	
2		10		18	
3		11		19	
4		12		20	
5		13		21	
6		14		22	
7		15		23	
8		16		24	

BOONE COUNTY — WEST VIRGINIA

Office of Assessor

CROOK DISTRICT

City — Town — District:

25

Map No:

Date, Aerial Photography: 4-25-62 Date, Map: 12-3-63
28-345 & 346, 29-313 & 314, 315, Scale: 1" = 400'
Photo No: 28-344 & 345, 29-314 & 315, Scale: 1" = 400'
28-343 & 344