


25

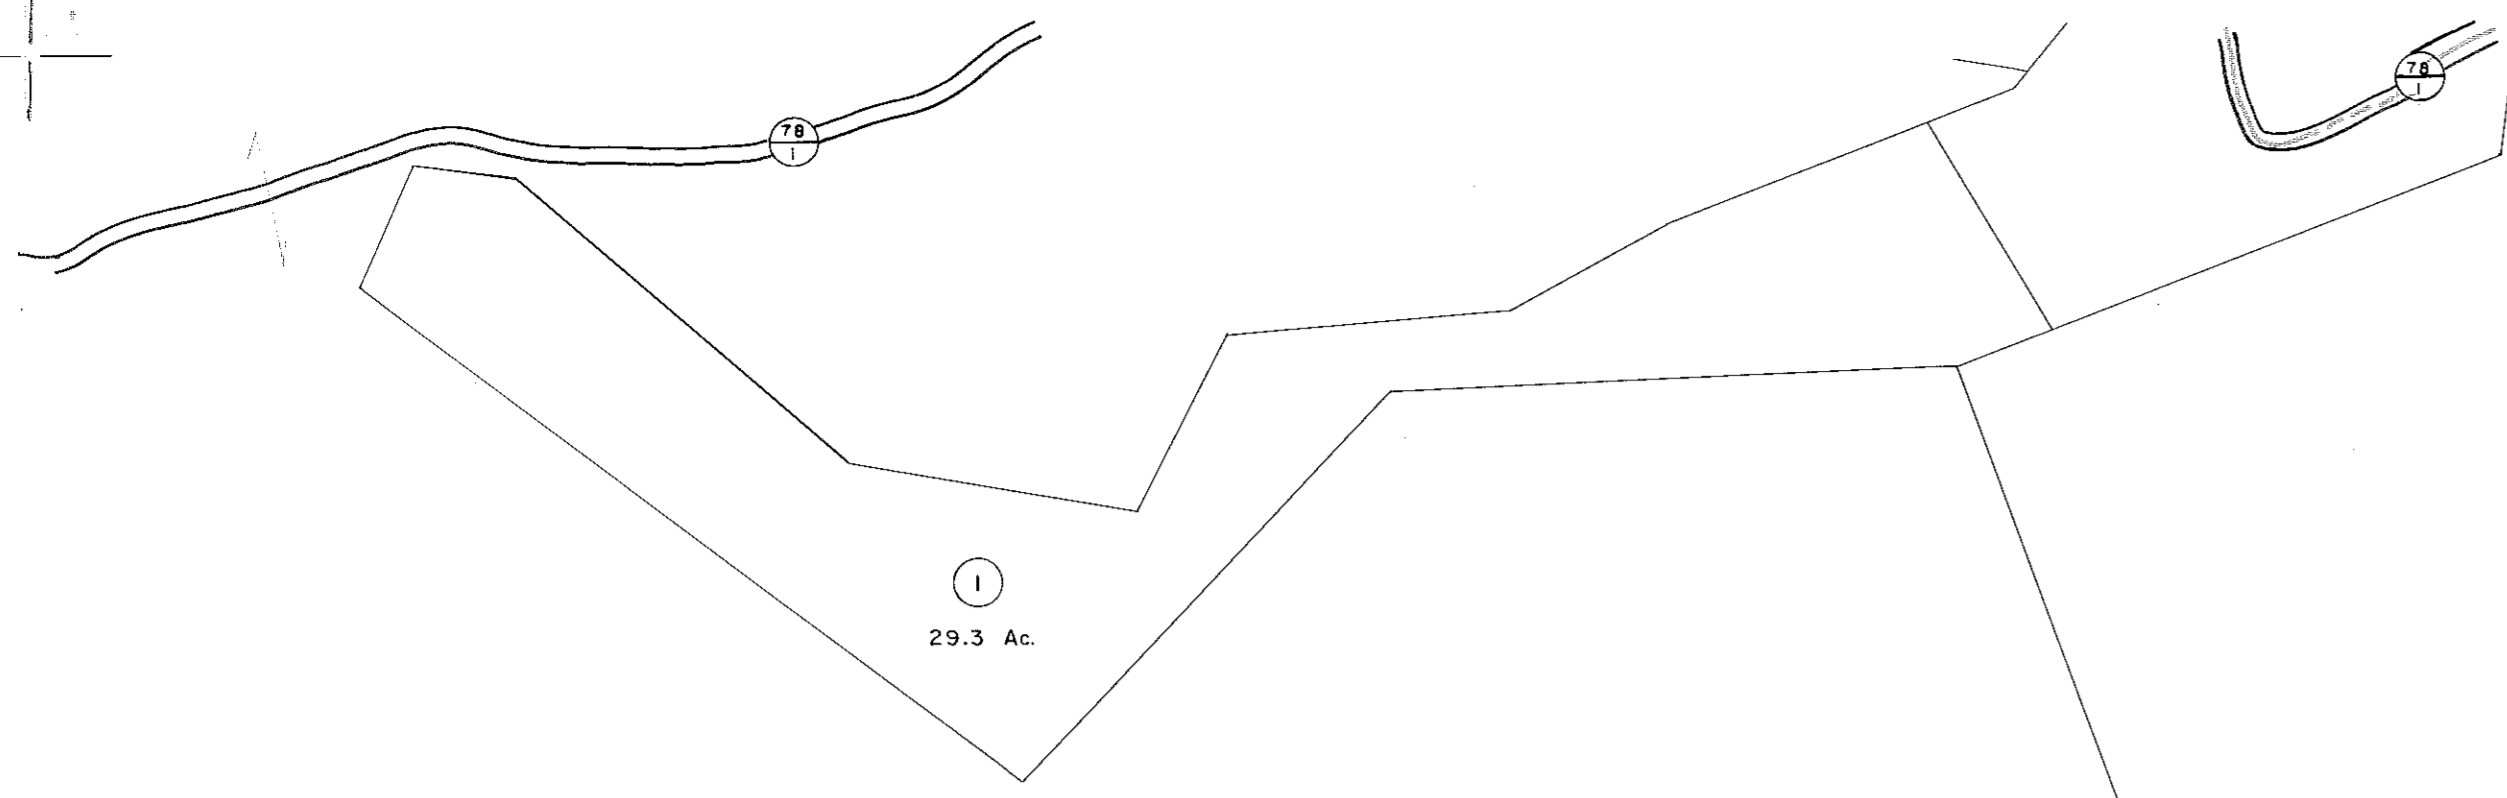

1
29.3 Ac.

Part of Parcel 2, Map 24

3
442.57 Ac.s

SHERMAN
CROOK

DISTRICT
DISTRICT

29


2
347.49 Ac.

31


9
14.05 Ac.

8
220.13 Ac.

Part of Parcel 1, Map 31

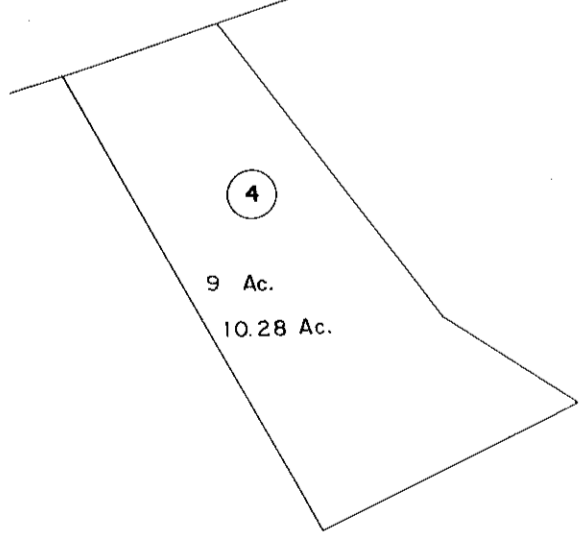

4
9 Ac.
10.28 Ac.

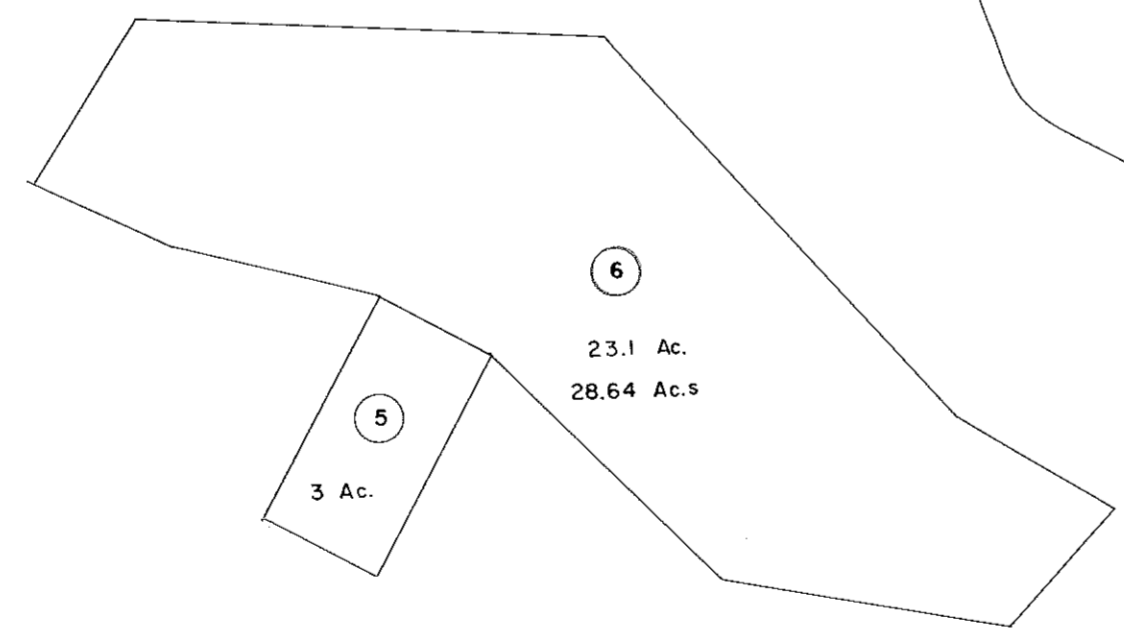

5
3 Ac.

6
23.1 Ac.
28.64 Ac.s

7
9.2 Ac.

35



FOR TAX PURPOSES ONLY

PREPARED BY
AERO SERVICE CORPORATION
210 E. COURTLAND STREET PHILADELPHIA, PENNA.

Legend

Property line	—	Original lot line	—
Edge of pavement or roadway	—	Deed lot number in parenthesis	(15)
Corporation line	—	Parcel or index number in circle	⊙
District line	—	Improvement	○
County line	—	Railroad	++++

Revisions

1	4/1/1983	12	9	17
2		13	10	18
3		14	11	19
4		15	12	20
5		16	13	21
6		17	14	22
7		18	15	23
8		19	16	24

BOONE COUNTY — WEST VIRGINIA
Office of Assessor

CROOK DISTRICT

City — Town — District:
30
Map No:
Date, Aerial Photography: 4-25-62 Date, Map: 2-10-64
Photo No: 28-343 & 344, 29-314 & 315, 28-342 & 343, 29-315 & 316 Scale: 1" = 400'