


SEE MAP 4A

MAP 3D

SEE MAP 6A

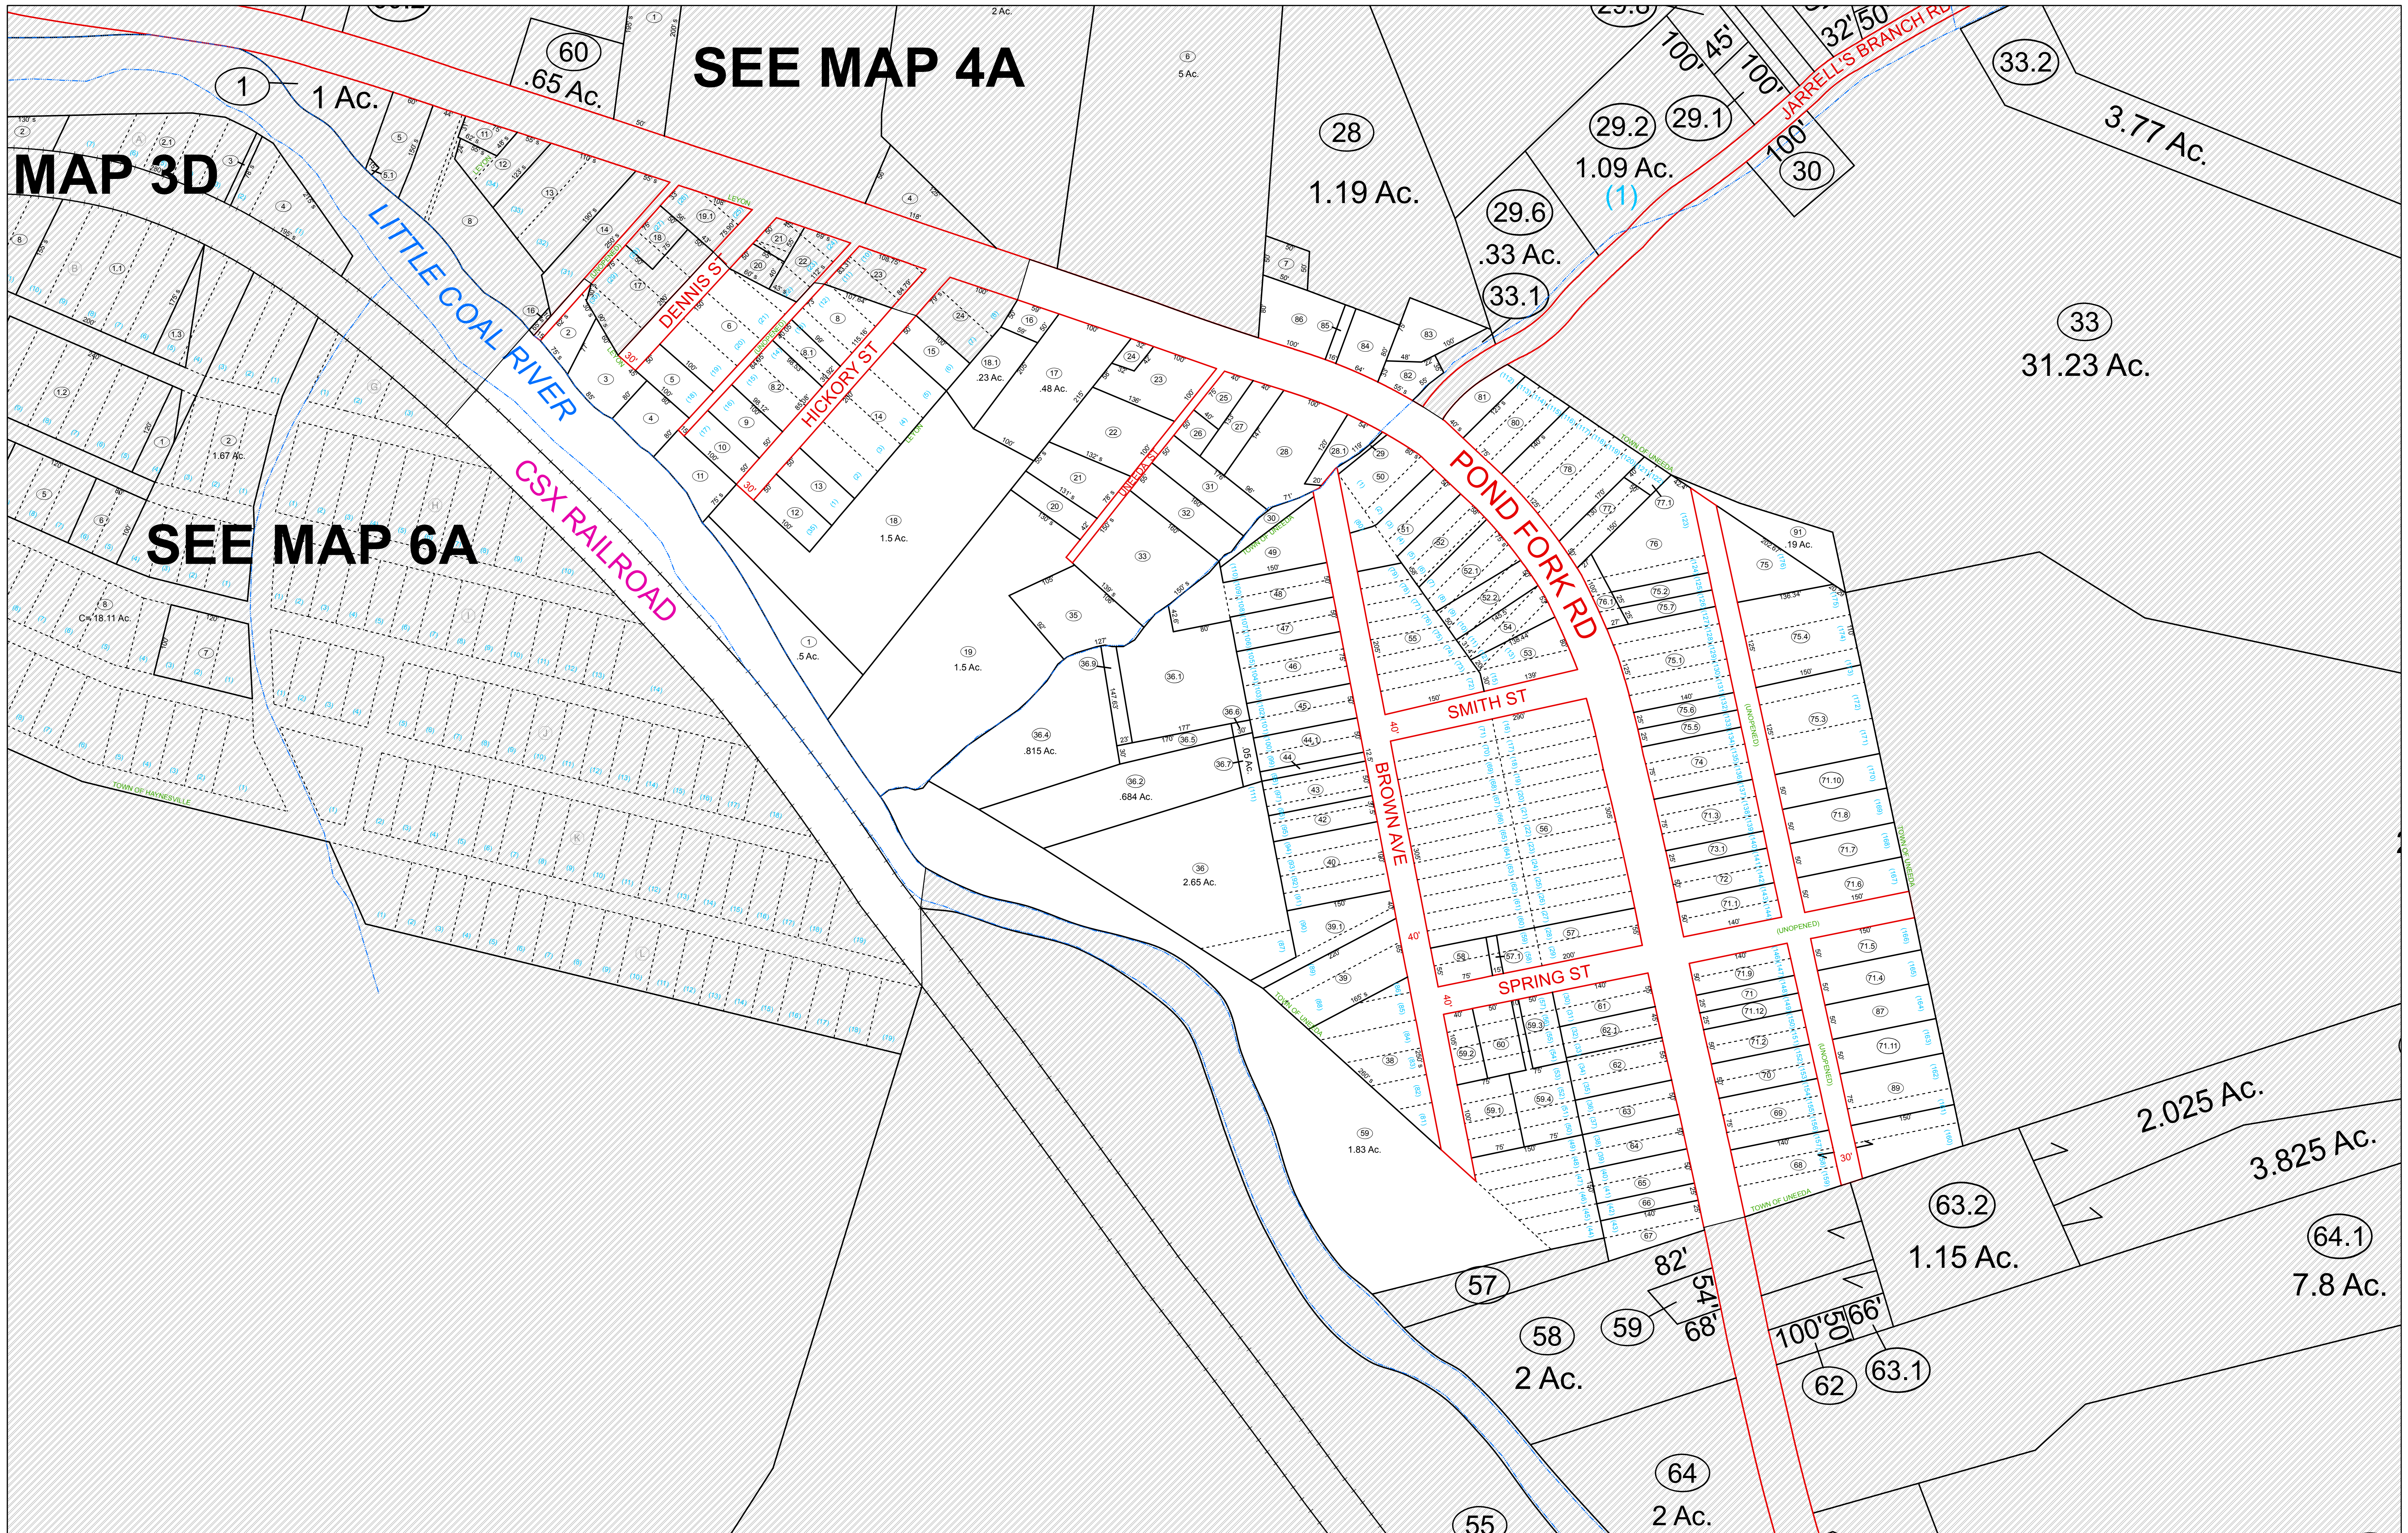

For Tax Purposes Only
 Prepared by
L.R. Kimball
 ARCHITECTURE - ENGINEERING - COMMUNICATIONS TECHNOLOGY

LEGEND

Water
Property
Road Right of Way
Railroad Right of Way
Interior Lot Line
Rail and Road ROW
District Line

REVISIONS

1	Deed lot Number	(15)
2	Improvement	(9)
3	Parcel or Index Number	
4	Parcel Hook	
5		
6		
7		

RESTRICTION

1
2
3
4
5
6
7

All tax maps created under the provisions of reappraisal legislation are the property of the Assessor of Boone County, West Virginia and the reproduction, copying, modification, distribution or sale of such tax maps or any copies thereof without the written permission of the Boone County Assessor is prohibited by law

KEY MAP

7A

BOONE COUNTY
 STATE OF WEST VIRGINIA
 Office of Assessor

MAP No. **7A** **CROOK**
 Date, Aerial Photography: 1960 Date, Map: 10-31-63
 Photo No: _____ Scale: 1" = 100'