


P/O M 16/1 5000 Ac. Assd.
in SHERMAN DISTRICT

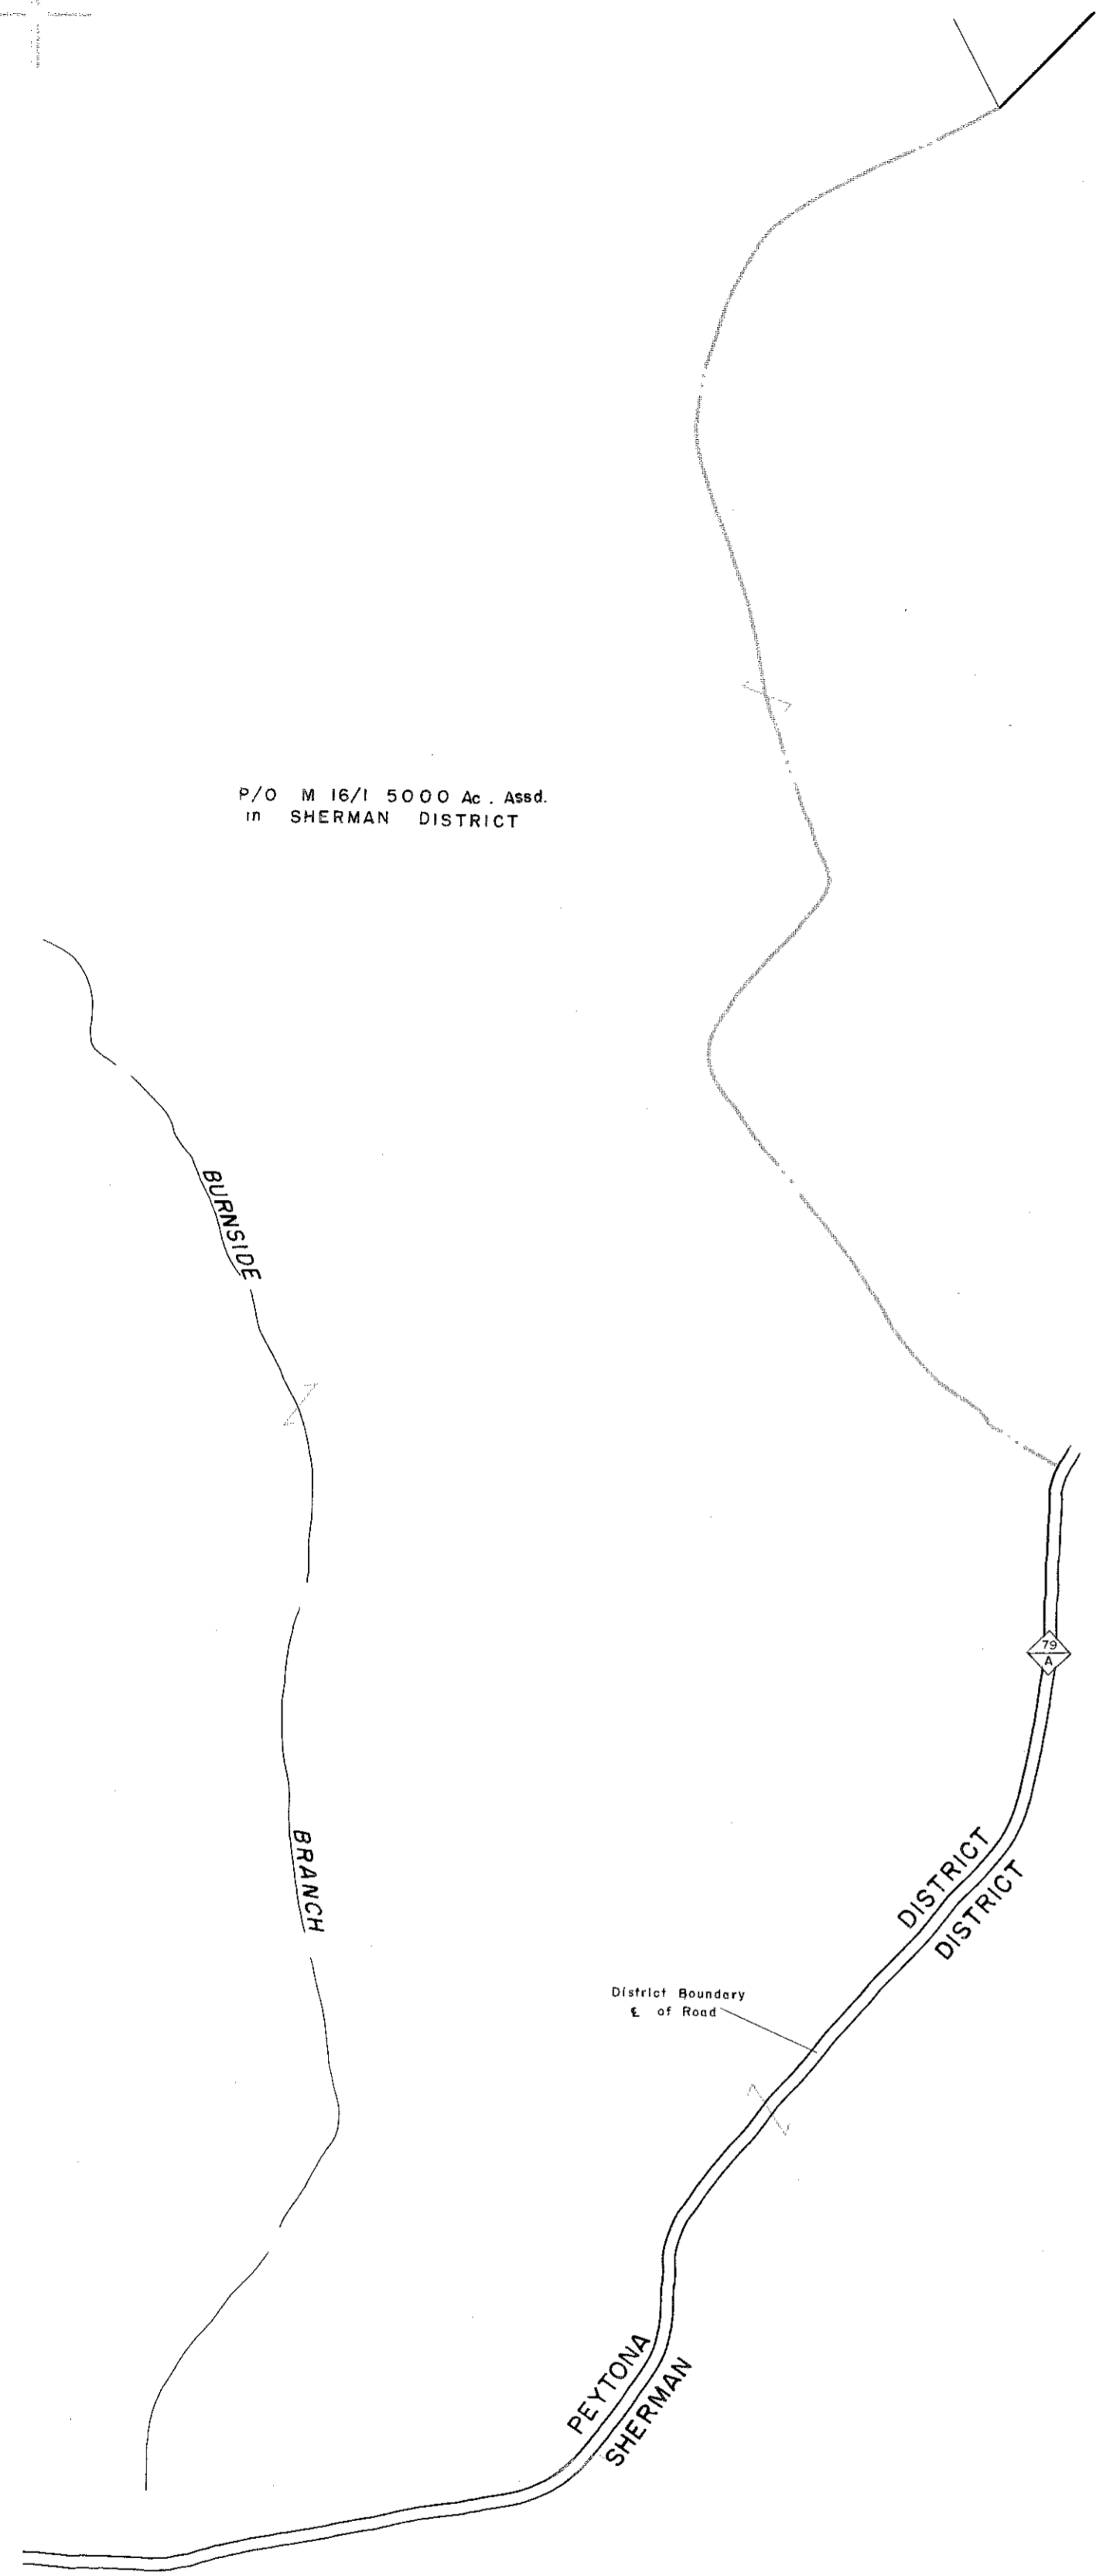

Legend

Property line	—	Original lot line	—
Edge of pavement or roadway	- - - -	Deed lot number in parenthesis (15)	—
Corporation line	—	Parcel or index number in circle	⊙
District line	—	Improvement	○
County line	—	Railroad	++++

Revisions

1	To JULY 1, 1983 C.P.	9		17	
2	Revised to 7-1-83	10		18	
3	O.G.I.S. 11-1-93 J.E.B.	11		19	
4		12		20	
5		13		21	
6		14		22	
7		15		23	
8		16		24	

BOONE COUNTY — WEST VIRGINIA
Office of Assessor

PEYTONA DISTRICT

City — Town — District:

Map No: **29**

Date, Aerial Photography: 4-25-62 Date, Map: 3-20-63

Photo No: 26-412 & 413 27-370 & 371 26-411 & 412 27-371 & 372 26-410 & 411 Scale: 1" = 400'

FOR TAX PURPOSES ONLY

PREPARED BY
AERO SERVICE CORPORATION
210 E. COURTLAND STREET PHILADELPHIA, PENNA.