


W MAIN ST

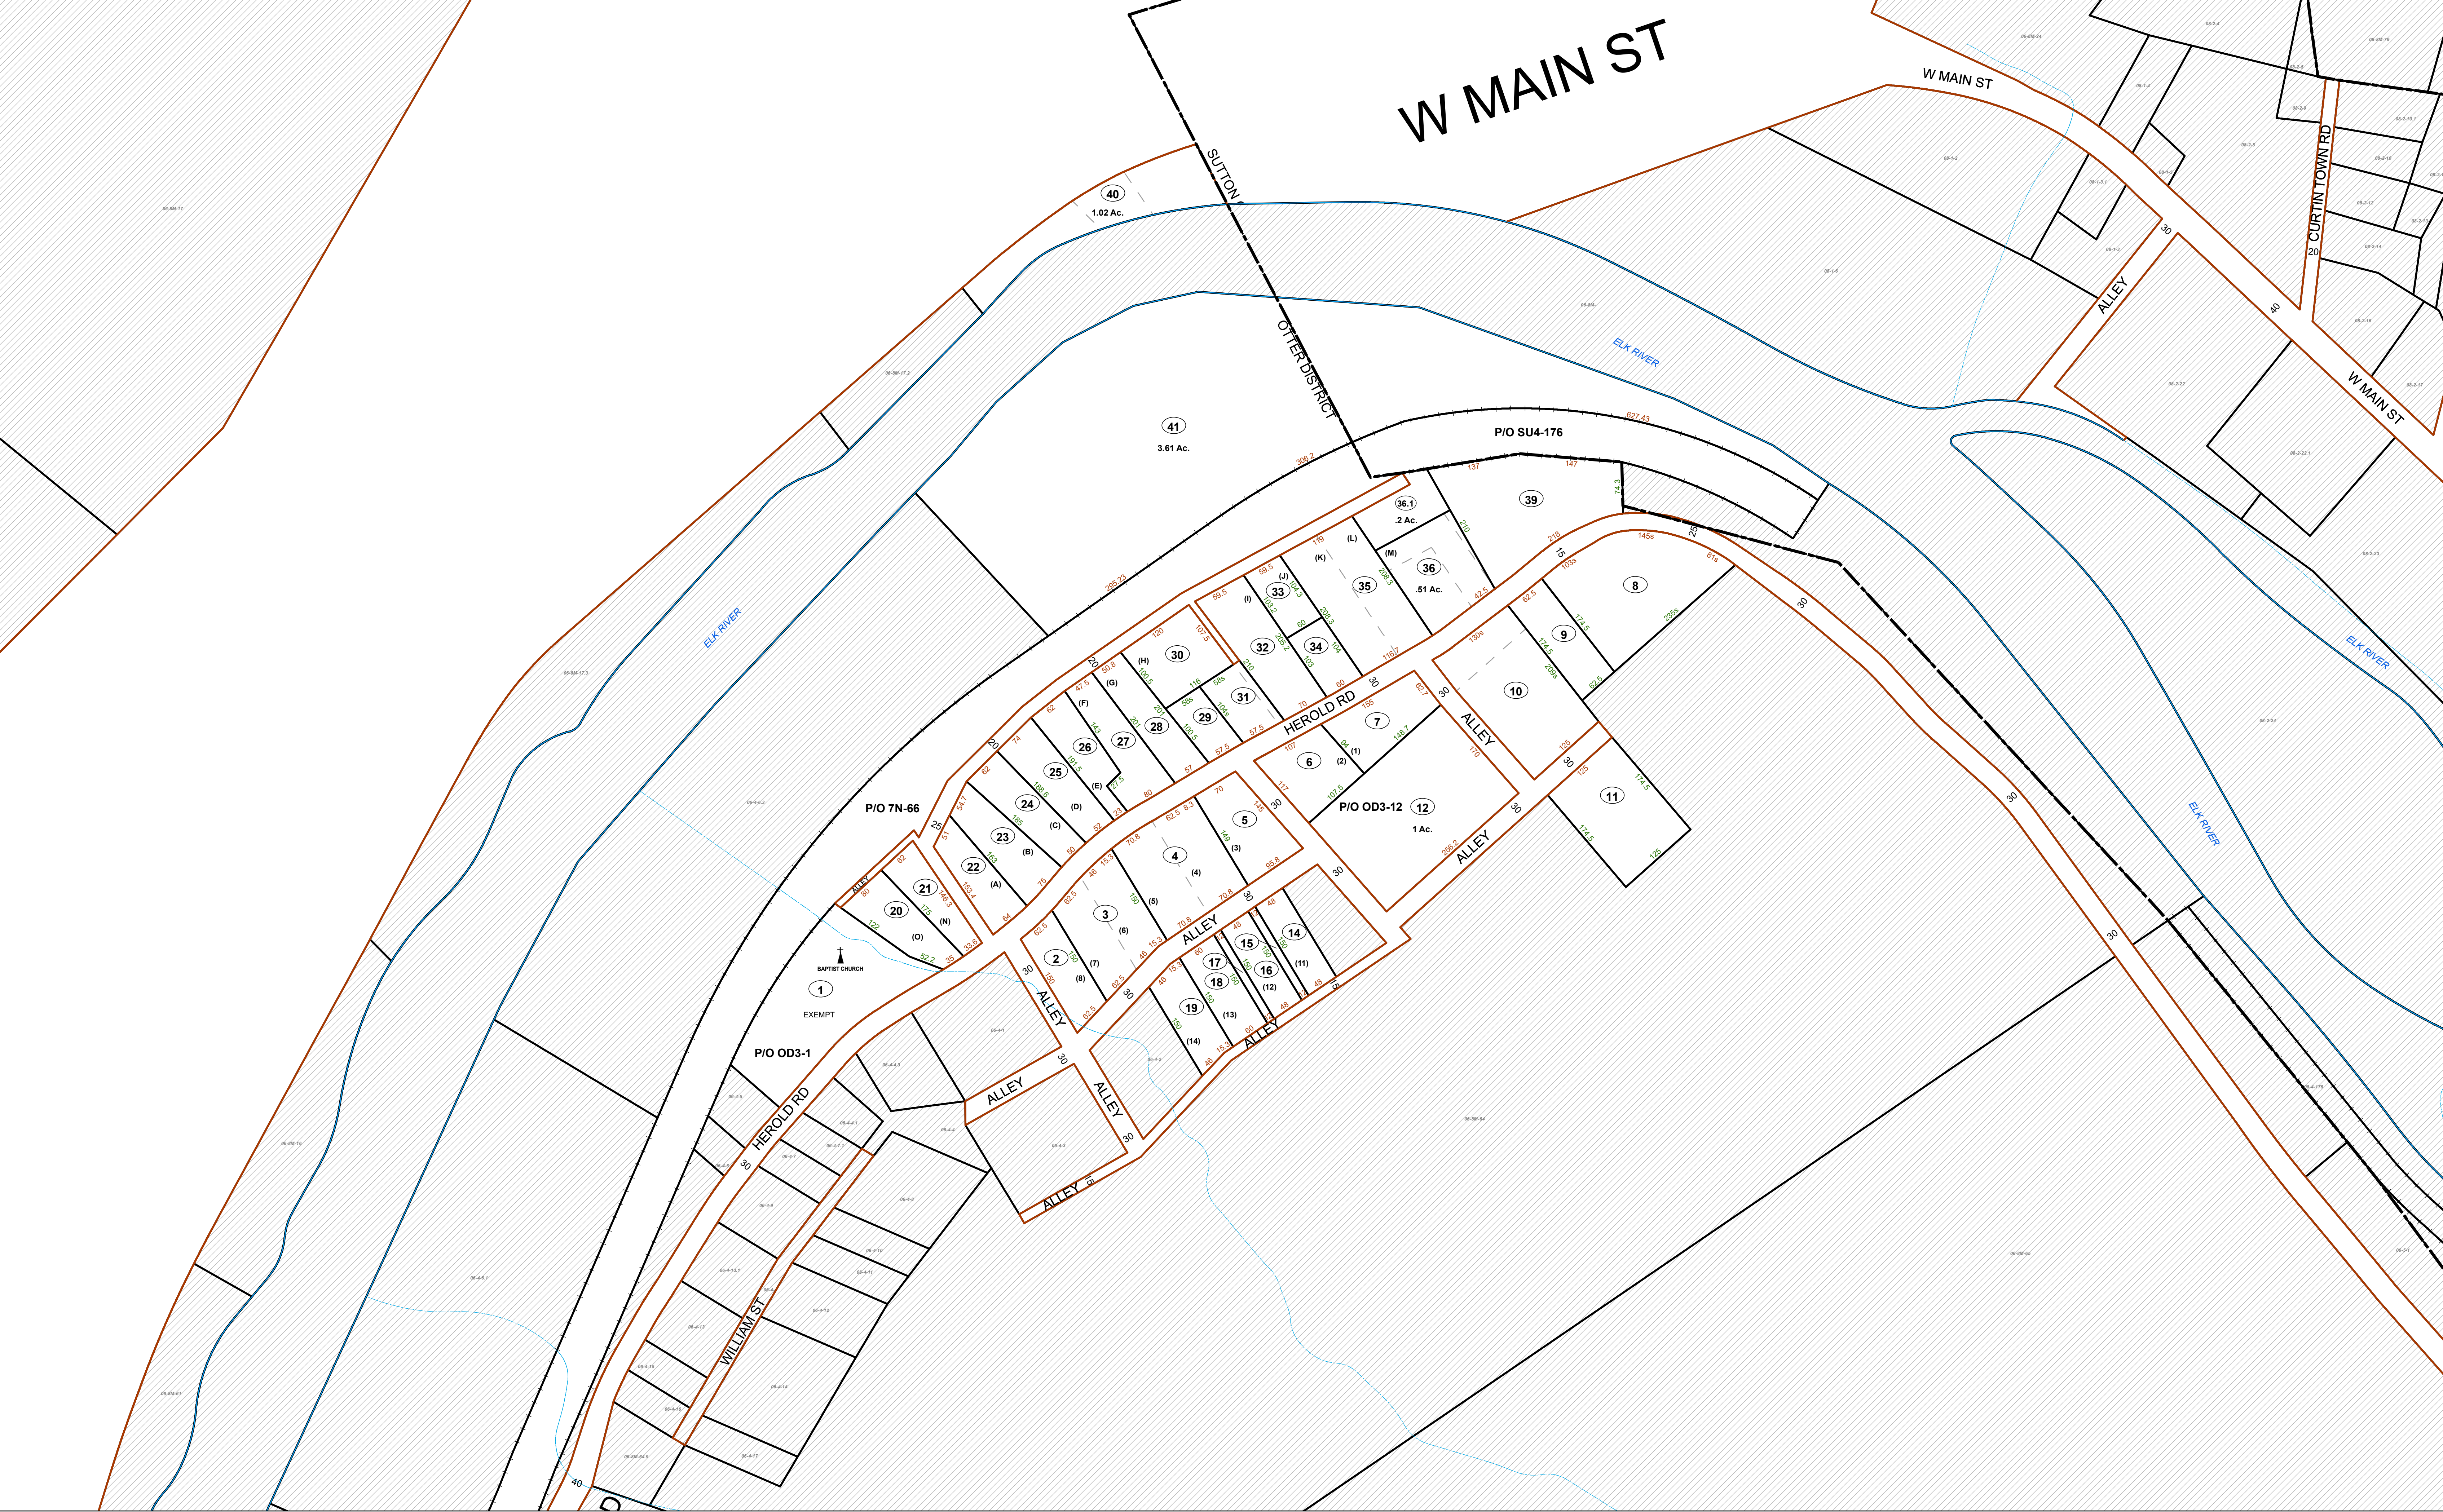


FOR TAX PURPOSES ONLY

Prepared By:
Edith G Tichner
 Braxton County Assessor

Legend	
Property Line	Original Lot Line
Road Right of Way	Lot Number (15)
Corporation Line	Parcel Number (99)
District Line	Water
County Line	Railroad

R	1	Revised 09/2/2020	9		17
e	2	Revised 01/27/2022	10		18
v	3		11		19
i	4		12		20
s	5		13		21
i	6		14		22
o	7		15		23
n	8		16		24

STATE OF WEST VIRGINIA
COUNTY OF BRAXTON
 Office of Assessor

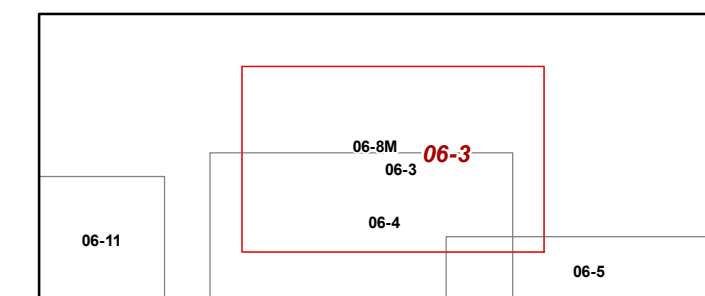

OTTER DISTRICT

Map: 3

Date, Aerial Photography: 2019
 Date, Map: 1/27/2022

Scale: 1" = 100'