


GILMER COUNTY
BRAXTON COUNTY

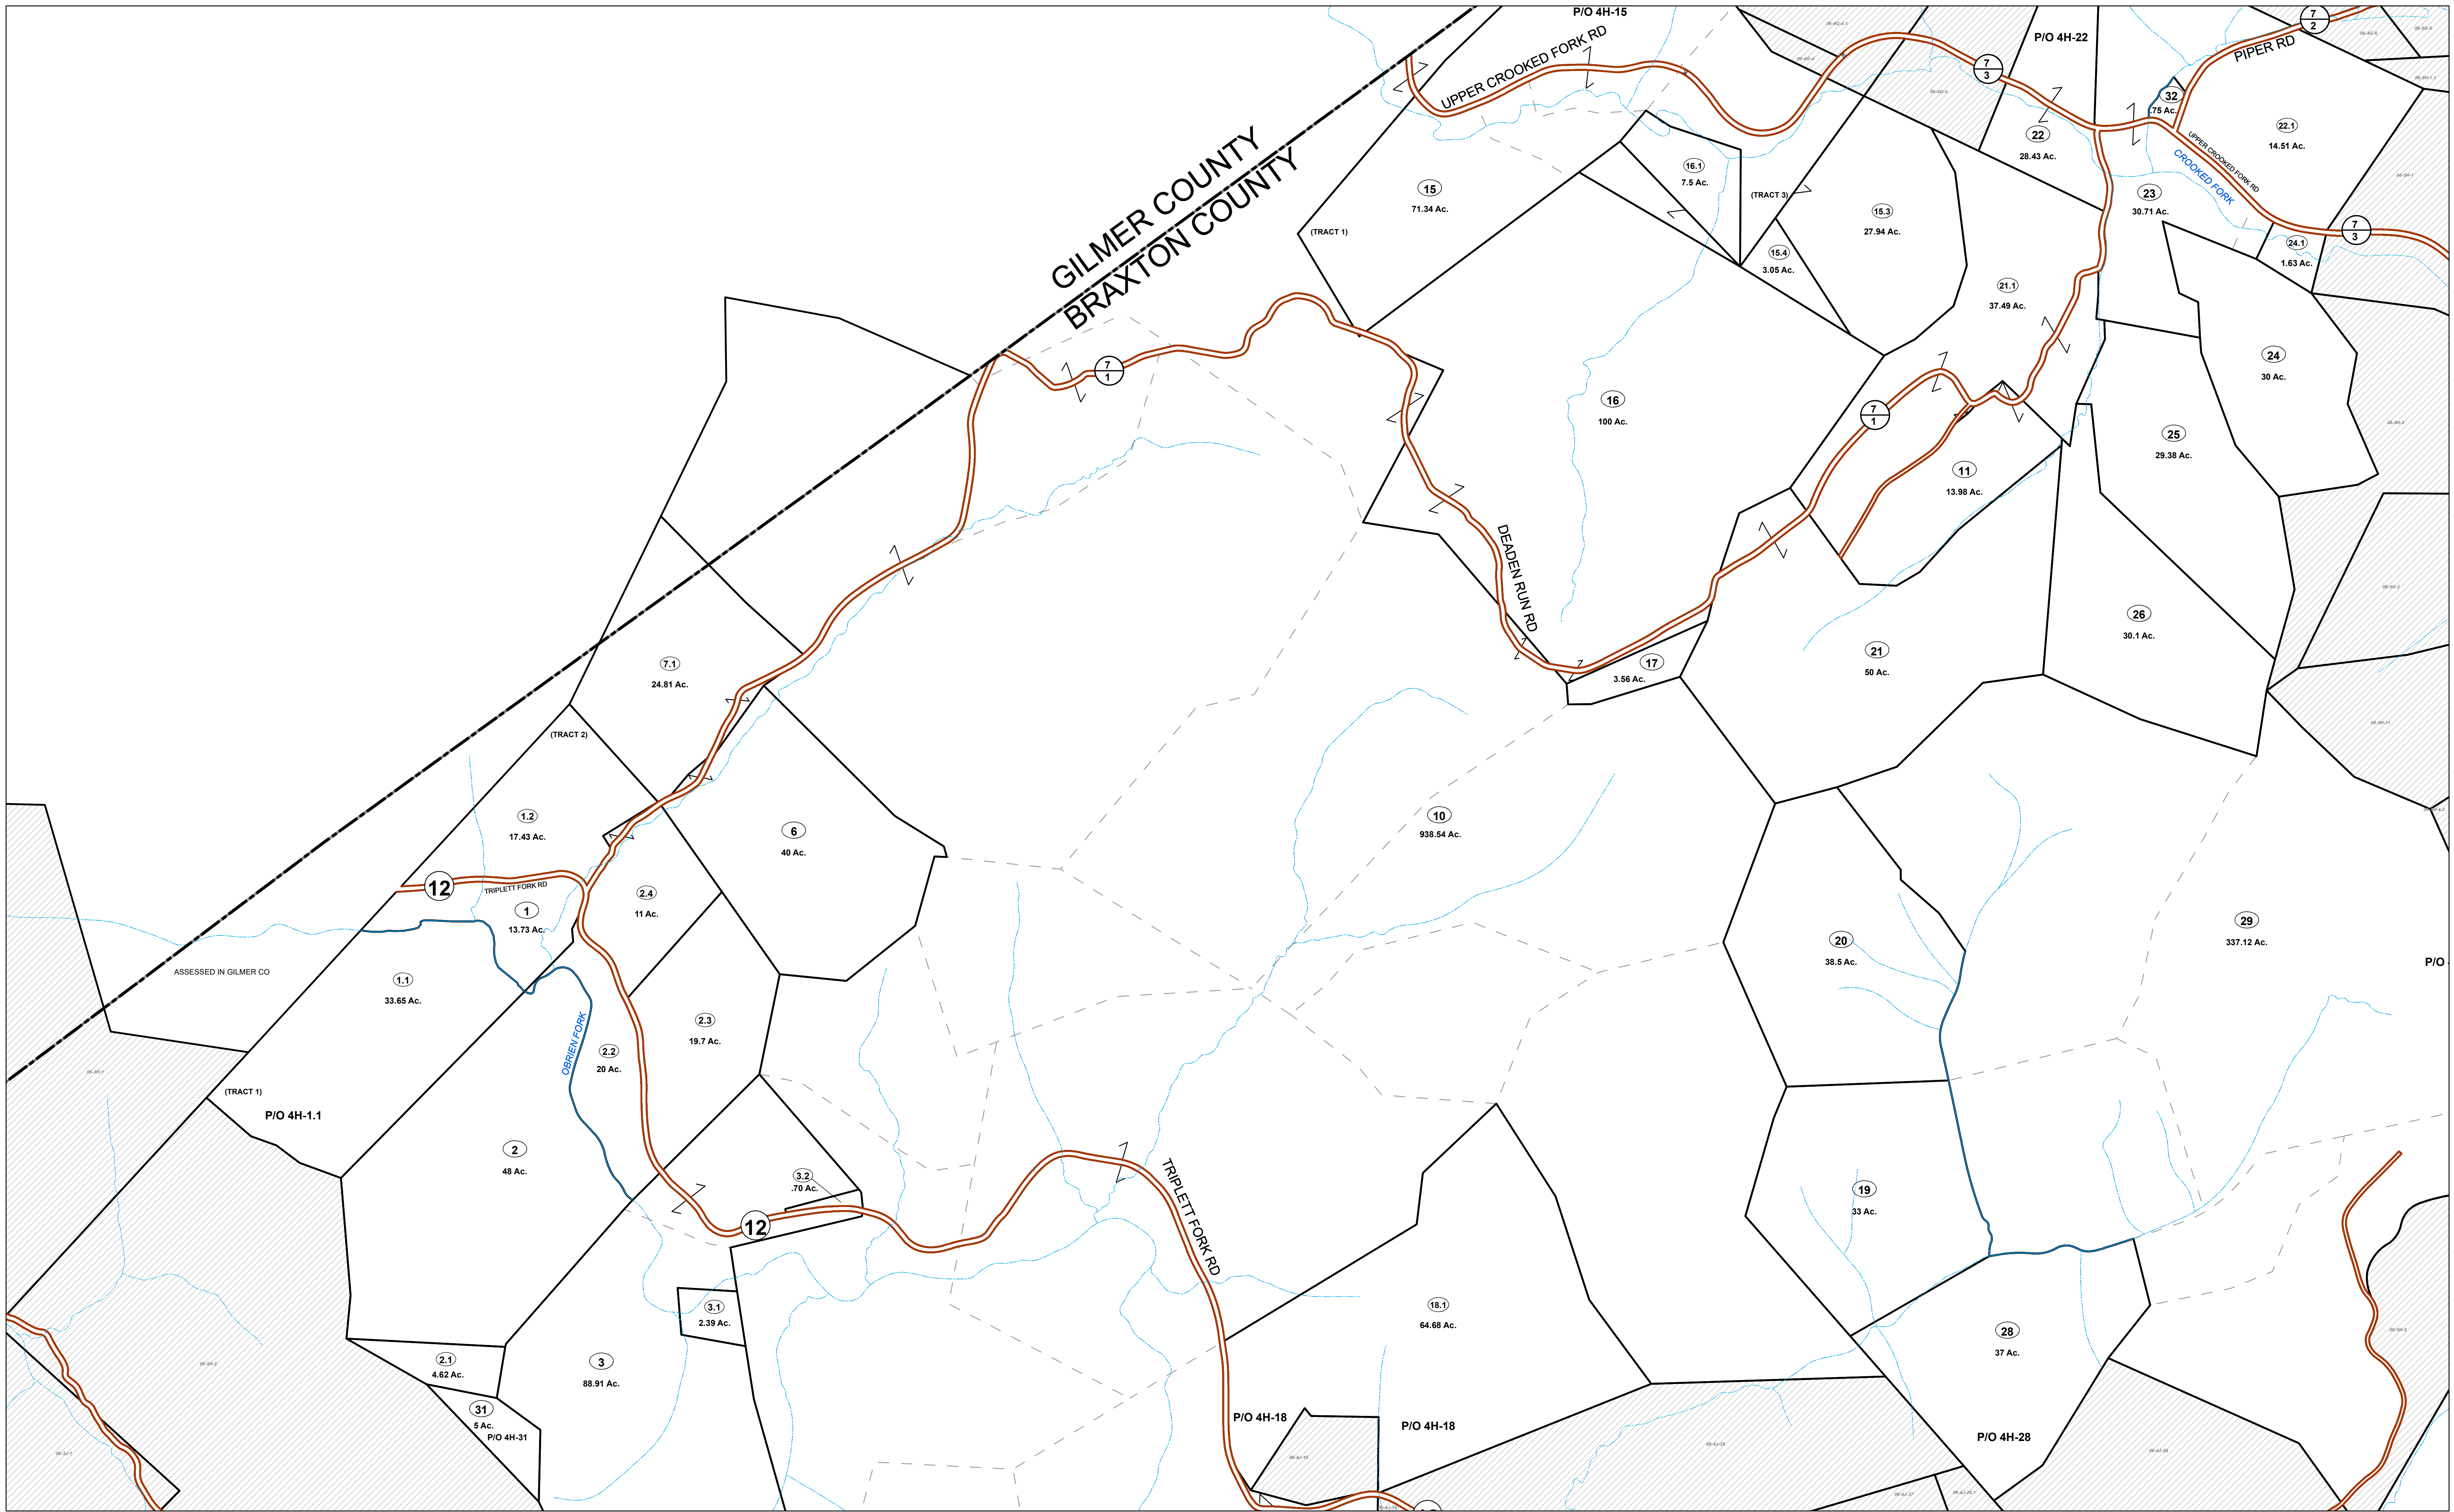

FOR TAX PURPOSES ONLY


Prepared By:
Edith G Tichner
Braxton County Assessor

Legend

Property Line	—	Original Lot Line	- - - - -
Road Right of Way	—	Lot Number	(15)
Corporation Line	—	Parcel Number	(99)
District Line	—	Water	~~~~~
County Line	—	Railroad	- - - - -

R	1	Revised 09/2/2020	9	17
e	2	Revised 01/27/2022	10	18
v	3		11	19
i	4		12	20
s	5		13	21
i	6		14	22
o	7		15	23
n	8		16	24

STATE OF WEST VIRGINIA
COUNTY OF BRAXTON
Office of Assessor

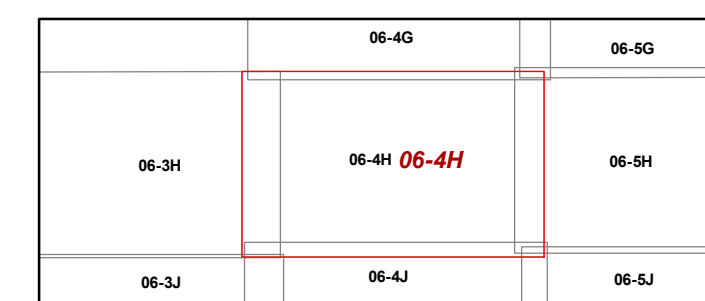

OTTER DISTRICT
Map: 4H
Date, Aerial Photography: 2019
Date, Map: 1/27/2022
Scale: 1" = 400'