


SEE MAP 3

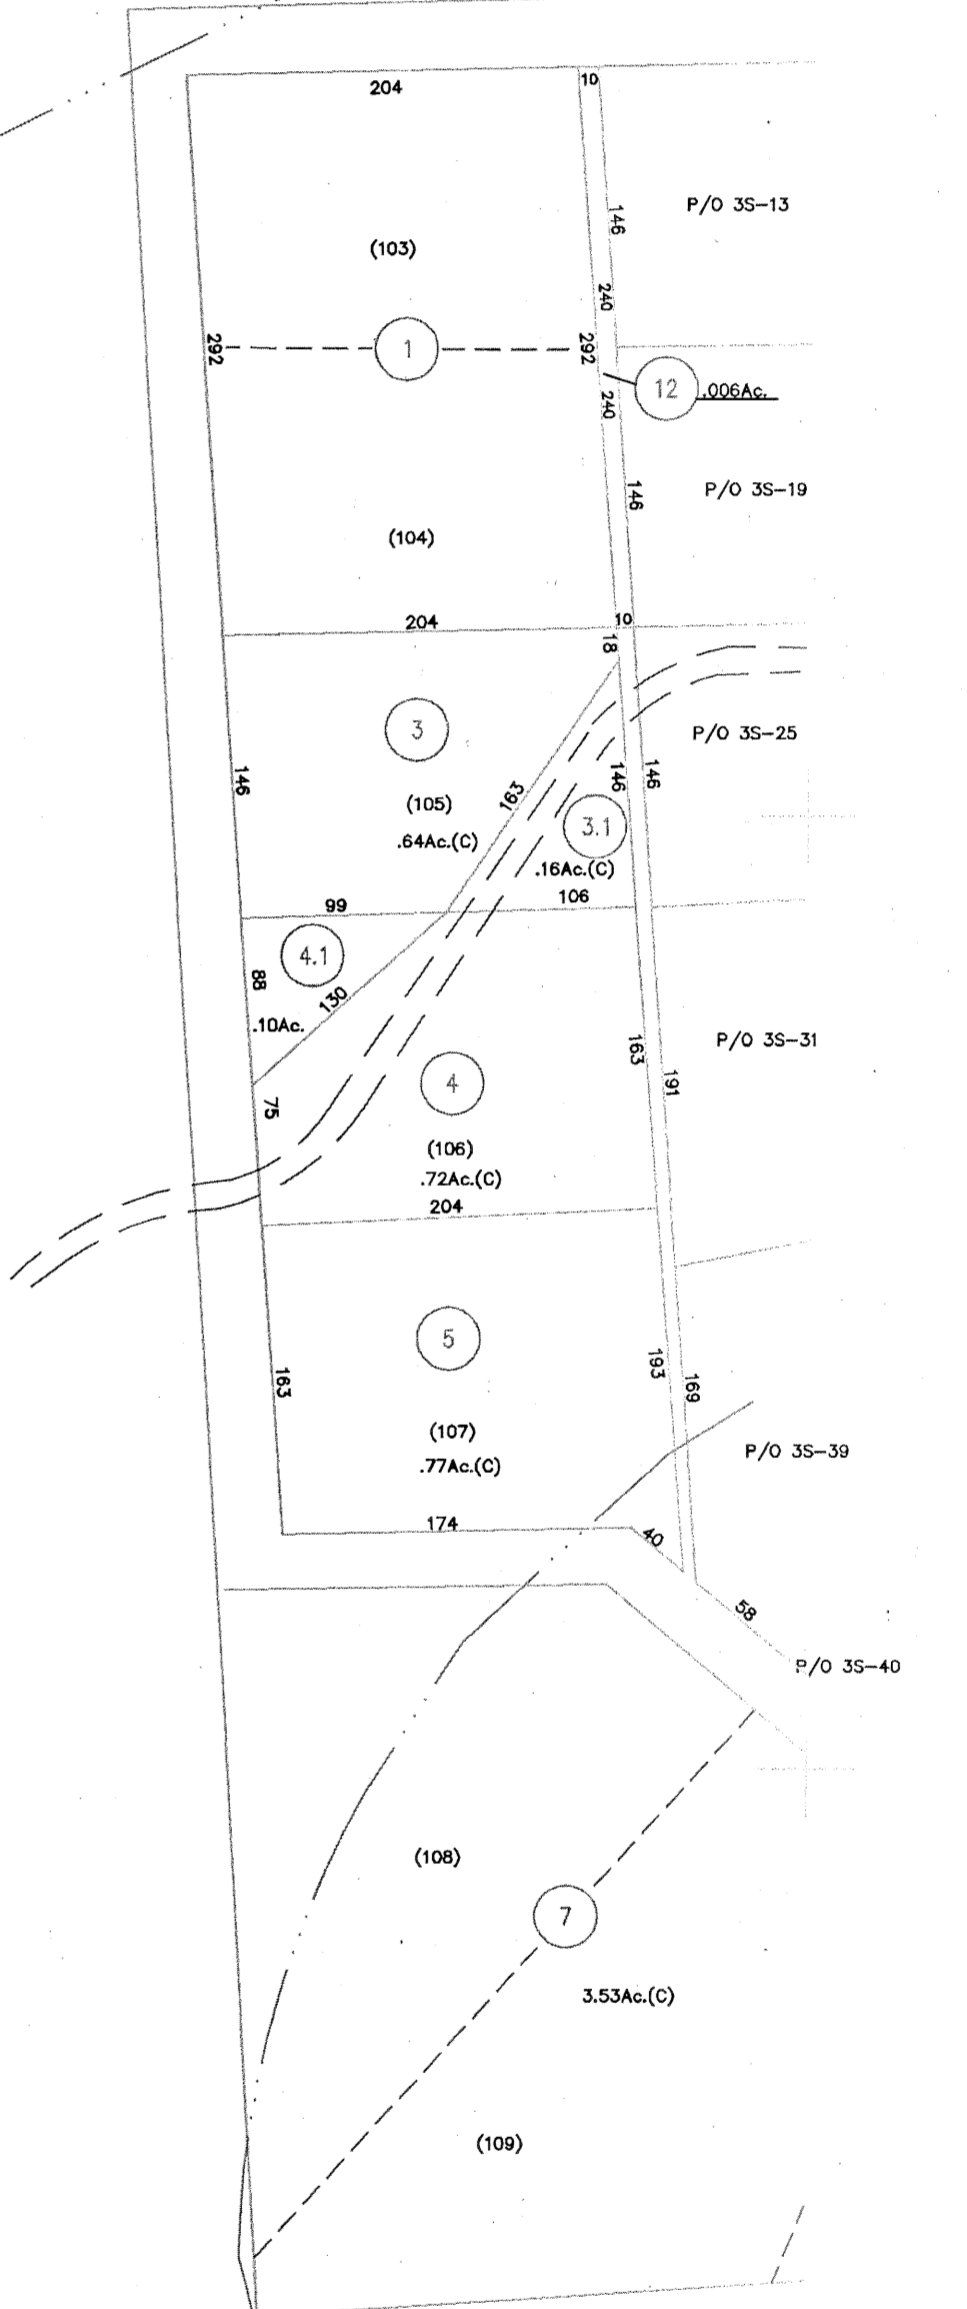

378000	1974000
376000	1974000

MAP KEY		
3	3L	3M
3	3R	3S
8	8	8D

LEGEND	
Property Line	—
Roadway	—
Water	—
Corporation Line	—
District Line	—
County Line	—
State Line	—
Land Hook	z
Original Lot Line or Interior Tract	---
Deed Lot Number	(15)
Parcel or Index Number	(9)
Improvement	o
Railroad	—
Scaled Dimension	s
Deeded Acreage	(D)
Calculated Area	(C)

RESTRICTIONS

All tax maps created under the provisions of reappraisal legislation are the property of the County of FAYETTE and the reproduction, copying, distribution or sale of such tax maps or any copies thereof without the written permission of the County Assessor is prohibited.

REVISIONS	
PLOTTED 8/9/94	

FAYETTE COUNTY
 STATE OF WEST VIRGINIA
 FAYETTEVILLE, West Virginia

PLATEAU DISTRICT
 MAP 3R
 COMPUTER FILE 02-3R Date Map: 6/4/92
 Scale: 1" = 100'