

366000
1941000


366000
1944000

SEE MAP 12

SEE MAP 12

364000
1941000

364000
1944000

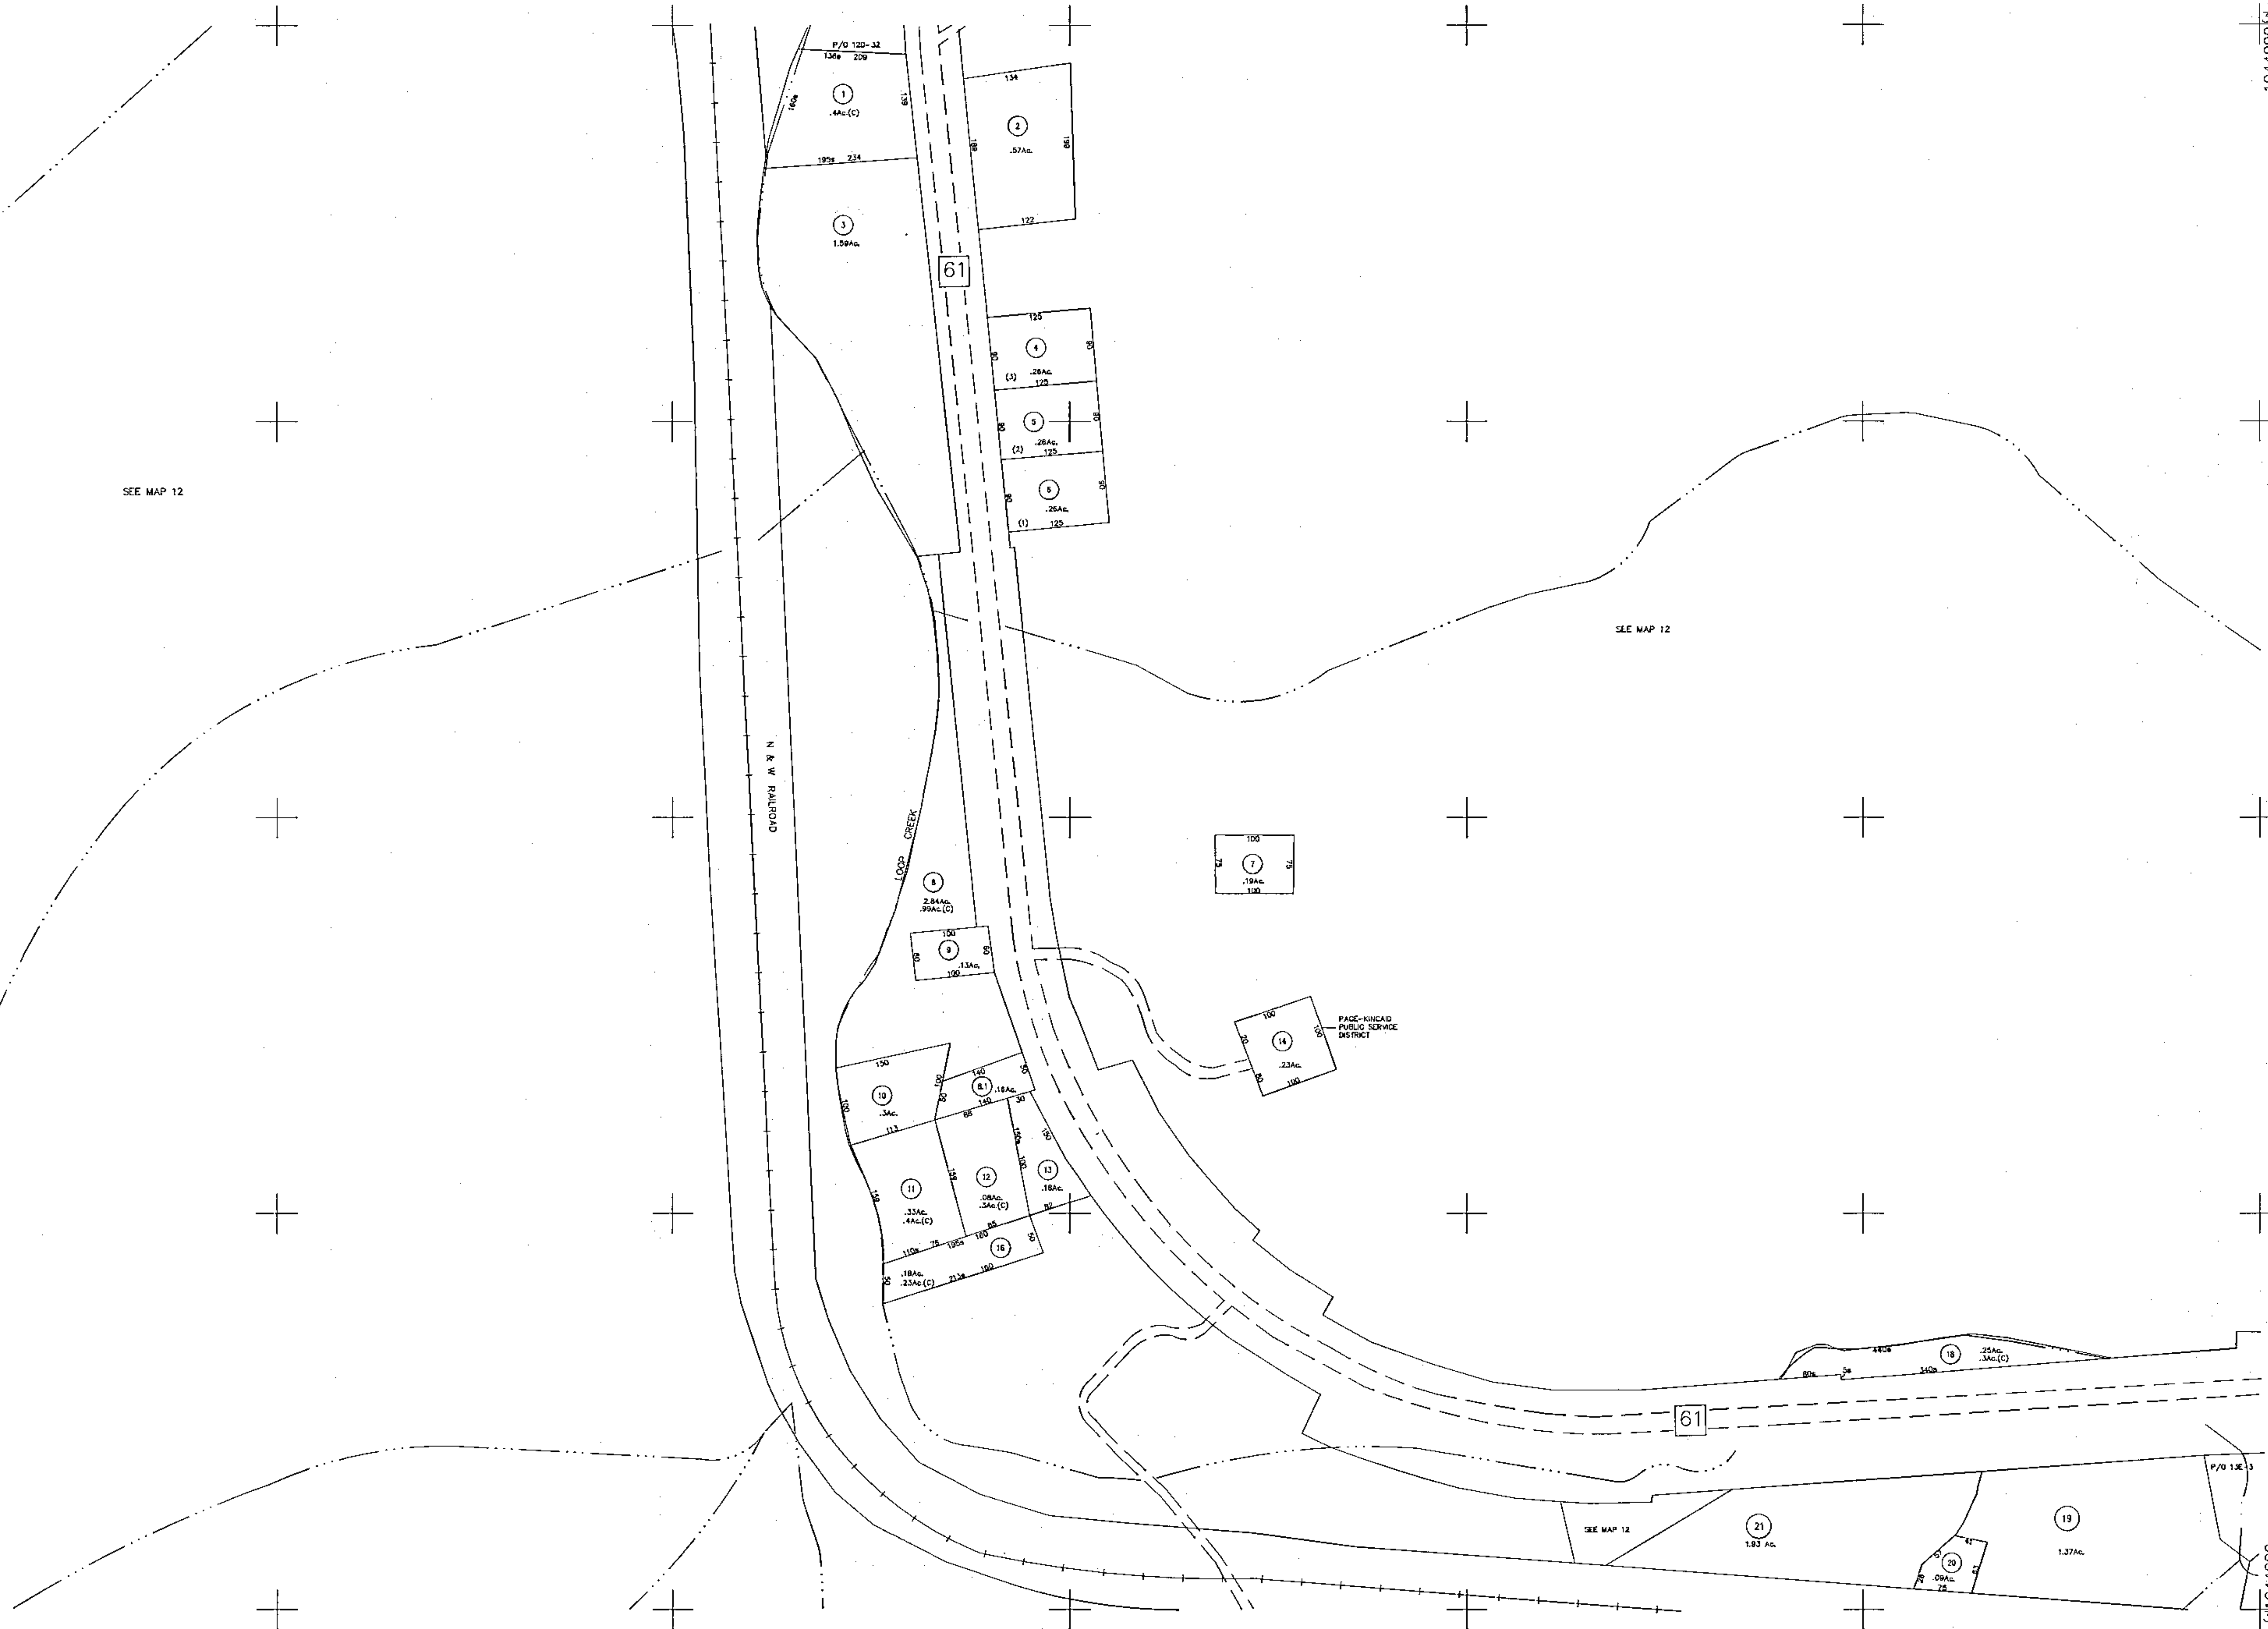

MAP KEY		
12	12D	13
12	12H	13E
12	12M	13J

LEGEND	
Property Line	—
Roadway	—
Water	—
Corporation Line	—
District Line	—
County Line	—
State Line	—
Land Hook	—

LEGEND	
Original Lot Line or Interior Tract	—
Deed Lot Number	(15)
Parcel or Index Number	(S)
Improvement	—
Railroad	—
Scaled Dimension	s
Deeded Acreage	(D)
Calculated Area	(C)

RESTRICTIONS

All tax maps created under the provisions of reappraisal legislation are the property of the County of FAYETTE and the reproduction, copying, distribution or sale of such tax maps or any copies thereof without the written permission of the County Assessor is prohibited.

REVISIONS	
PLOTTED	8/10/94
REVISED	8/2/12

FAYETTE COUNTY
STATE OF WEST VIRGINIA
FAYETTEVILLE, West Virginia

PLATEAU DISTRICT
MAP 12H
COMPUTER FILE 02-12H Date Map: 9/11/92
Scale: 1" = 100'