


336000
1953000

336000
1953000

334000
1953000

334000
1953000

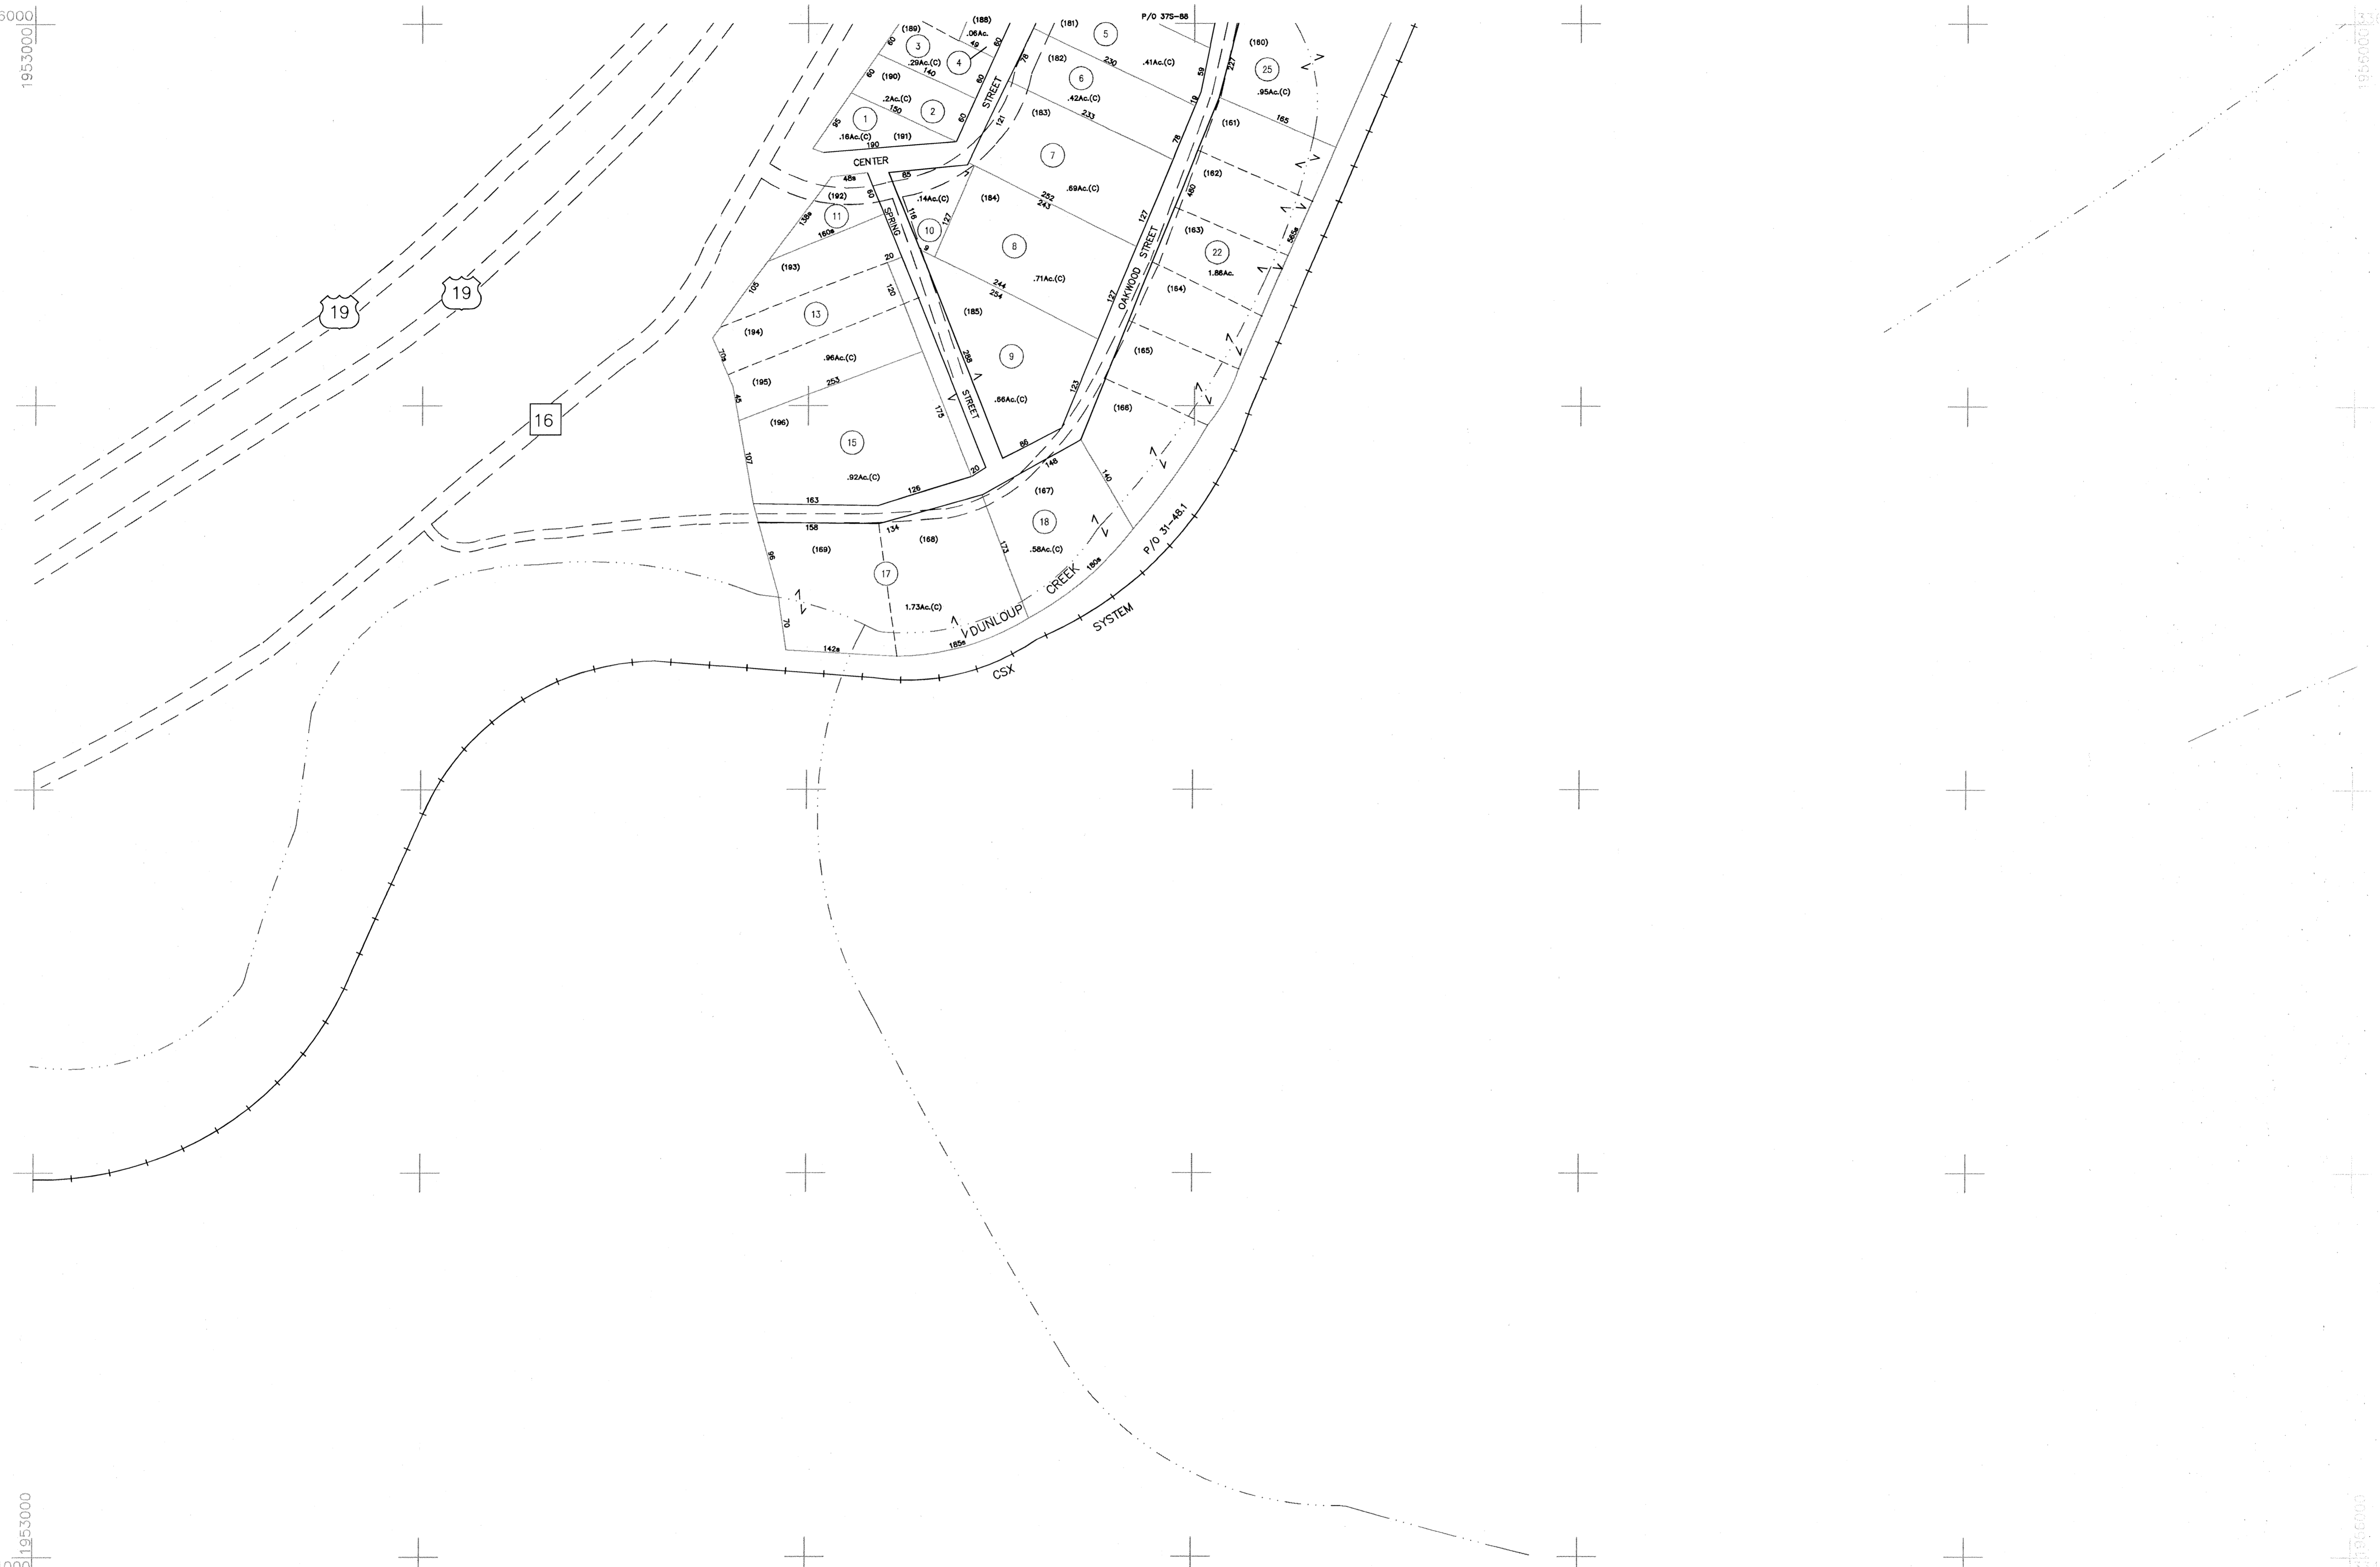

MAP KEY		
37R	37S	38N
45C	45D	46
45G	45H	46

LEGEND	
Property Line	—
Roadway	—
Water	—
Corporation Line	—
District Line	—
County Line	—
State Line	—
Land Hook	—
Original Lot Line or Interior Tract	—
Deed Lot Number	(15)
Parcel or Index Number	(9)
Improvement	o
Railroad	—
Scaled Dimension	s
Deeded Acreage	(D)
Calculated Area	(C)

RESTRICTIONS

All tax maps created under the provisions of reappraisal legislation are the property of the County of FAYETTE and the reproduction, copying, distribution or sale of such tax maps or any copies thereof without the written permission of the County Assessor is prohibited.

REVISIONS	
PLOTTED 7/31/95	

FAYETTE COUNTY
STATE OF WEST VIRGINIA
FAYETTEVILLE, West Virginia

PLATEAU DISTRICT
MAP 45D
COMPUTER FILE 02-45D Date Map: 11/11/93
Scale: 1" = 100'